

AFTER RECORDING RETURN TO:

City Recorder, Leilani Bronson-Crelly
P.O. Box 3040
Oregon City, Oregon 97045-0304



\$46 00

04/08/2004 03:15:21 PM

D-E Cnt#1 Sht#2 DIANNAW
\$25.00 \$11.00 \$10.00

Map No.: 22E28A
Tax Lot: 01717 (ON 1722)
Planning No.: PD00-01

Grantor: Lowell Gene Wittke

CITY OF OREGON CITY, OREGON PUBLIC UTILITY(S) EASEMENT

KNOW ALL BY THESE PRESENTS, THAT Lowell Gene Wittke
hereinafter called the GRANTOR, do(es) hereby grant unto the City of Oregon City, hereinafter
called the CITY, its successors in interest and assigns, a permanent easement and right-of-way,
including the permanent right to construct, reconstruct, operate, and maintain
Public Water Easement on the following described land:

See attached Exhibit "A" Legal Description and attached

Exhibit "B" Sketch for Legal Description

TO HAVE AND TO HOLD, the above described easement unto the CITY, its successors
in interest and assigns forever.

GRANTOR reserves the right to use the surface of the land for walkways, plantings,
parking, and related uses. Such uses undertaken by the GRANTOR shall not be inconsistent or
interfere with the use of the subject easement area by the CITY. No building or utility shall be
placed upon, under, or within the property subject to the foregoing easement during the term
thereof, however, without the written permission of the CITY.

Upon completion of the construction, the CITY shall restore the surface of the property to its
original condition and shall indemnify and hold the GRANTOR harmless against any and all loss,
cost, or damage arising out of the exercise of the rights granted herein.

The true consideration of this conveyance is \$1.00, the receipt of which is hereby
acknowledged by GRANTOR.

And the GRANTOR above named hereby covenants to and with the CITY, and CITY's
successors in interest and assigns that GRANTOR is lawfully seized in fee simple of the above
granted premises, free from all encumbrances (no exceptions)

and that GRANTOR and their heirs and personal representatives shall warrant and forever defend
the said premises and every part thereof to the CITY, its successors in interest and assigns against
the lawful claims and demands of all persons claiming by, through, or under the GRANTOR.

In construing this deed and where the context so requires, the singular includes the plural
and all grammatical changes shall be implied to make the provisions hereof apply equally to
corporations and to individuals.

IN WITNESS WHEREOF, the GRANTOR has executed this instrument this 30th day of January, 2004; if a corporate grantor, it has caused its name to be signed and seal affixed by its officers, duly authorized thereto by order of its board of directors.

NOTICE: No stamp or corporate seal is allowed over any typed information.

Individuals, general partnerships

Corporation/limited partnership

Lorell Anne Walthers

Signer's Name

Corporation/Partnership Name

Signer's Name

Signer's Name, Title

(if executed by a corporation
affix corporate seal below)

Signer's Name, Title

Signer's Name, Title

NOTICE TO NOTARIES: No notary stamp or corporate seal is allowed over any typed information.

Personal Acknowledgment

STATE OF OREGON)
) ss.
County of Clackamas)

Personally appeared the above named

Lowell Gene Wittke

and acknowledged the foregoing instrument to be his voluntary act and deed.


Before me:

NOTARY PUBLIC FOR OREGON

John W. Lambert
Notary's signature

My Commission Expires: 3-13-04

Stamp seal below

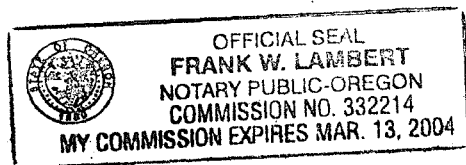

Lowell Gene Wittke

PO Box 2193

Lake Grove, OR 97035

(Grantor's Name and Address)

City of Oregon City

P.O. Box 3040

320 Warner Milne Road

Oregon City, OR 97045-0304

(Grantee's Name and Address)

Accepted on behalf of the City of Oregon City on the condition that the easement granted is free and clear from any taxes, liens, and encumbrances.

Mayor

Ann Morris

City Recorder

Kelaine Brunsen-Crelly

Page 3

Corporate Acknowledgment

STATE OF OREGON)
) ss.
County of _____)

Personally appeared _____

_____ and _____
_____ who being duly sworn,
each for himself and not one for the other did
say that the former is the _____ president
and that the latter is the _____ secretary
of _____

_____, a corporation, and that the seal affixed to the foregoing instrument was signed and sealed in behalf of said corporation by authority of its board of directors; and each of them acknowledged said instrument to be its voluntary act and deed.

Before me:

NOTARY PUBLIC FOR OREGON

Notary's signature

My Commission Expires: _____

Stamp seal below


January 23, 2004

Public Water Easement
Job No. 1999-143


A Strip Of Land Being A Portion Of That Tract Of Land Conveyed To Lowell Gene Wittke By Deed Recorded As Fee No. 2000-14520, Clackamas County Deed Records, Situated In The Northeast One-Quarter Of Section 28, Township 2 South, Range 2 East of the Willamette Meridian, In The George Abernethy Donation Land Claim No. 58, In The City Of Oregon City, County Of Clackamas And State Of Oregon, More Particularly Described As Follows:

A 10.00 Foot Wide Strip Of Land Lying Parallel With And Southwesterly Of The Following Described Line:

Commencing At The Southeast Corner Of Said Wittke Tract, Also Being A Point On the Southerly Right-Of-Way Line Of Oak Tree Terrace (50 Feet Wide); Thence North 00°30'25" West, Along The Easterly Line Of Said Wittke Tract And Said Southerly Right-Of-Way Line, A Distance Of 9.13 Feet To The Intersection With The Southerly Line Of The Proposed Plat Of Wittke Estates, Also Being The Southerly Right-Of-Way Line Of The Proposed Westerly Extension Of Said Oak Tree Terrace; Thence North 75°24'08" West, Along Said Proposed Southerly Right-Of-Way Line, A Distance Of 145.50 Feet To The True Point Of Beginning Of This Description; Thence Continuing North 75°24'08" West Along Said Proposed Southerly Right-Of-Way Line, A Distance Of 10.21 Feet To A Point Of Tangent Circular Curve Therein; Thence A Distance Of 4.90 Feet Along The Arc Of A 25.00 Foot Radius Curve To The Left, Through A Central Angle Of 11°14'26" (Long Chord Bears North 81°01'21" West, A Distance Of 4.90 Feet), To The Point Of Terminus.

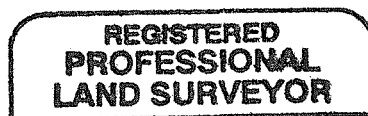


Thomas P. Beinbauer

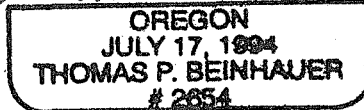

EXP. 12-31-05

EXHIBIT "A"

CURVE TABLE				
CURVE	DELTA	LENGTH	RADIUS	CHORD
C1	111°4'26"	4.90	25.00	N81°01'21"W 4.90

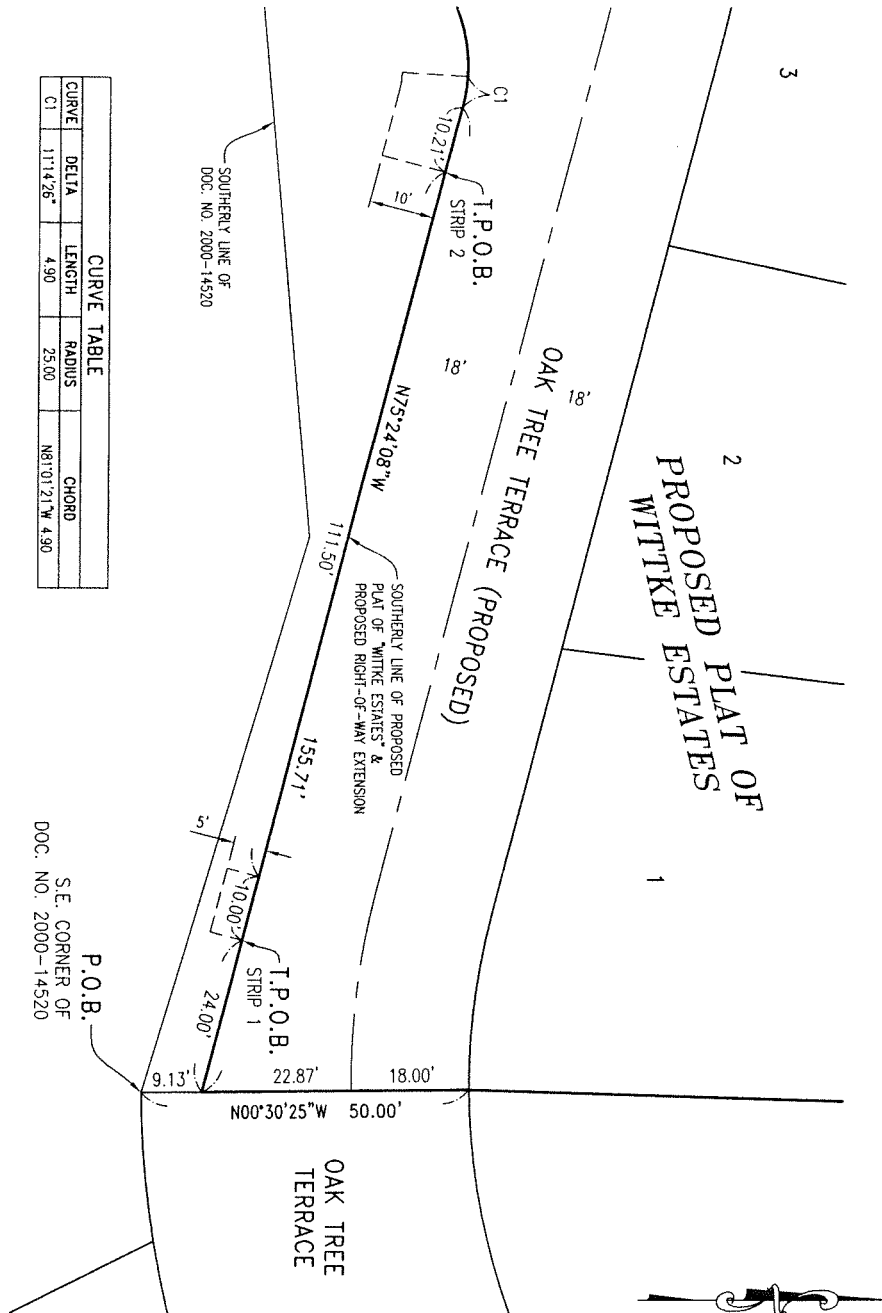

PUBLIC UTILITY EASEMENT EXHIBIT "B"

IN THE NE 1/4 OF SECTION 28, T2S, R2E, W.M.
OREGON CITY, CLACKAMAS COUNTY, OREGON



W.B. WELLS
and Associates, Inc.
ENGINEERS-SURVEYORS-PLANNERS
4230 N.E. Fremont St.
Portland, Oregon 97213
(503) 284-5896 fax (503) 284-8530

DRAWN BY: AMJ

CHECKED BY: RR

DATE: 1/23/04


SCALE: 1"=20'

PLOT DATE: 1/23/04

JOB NO.: 99-143

DWG: P:\99-143\99143PUE ESMT SKETCH.DWG

PROPOSED PLAT OF WITKE ESTATES

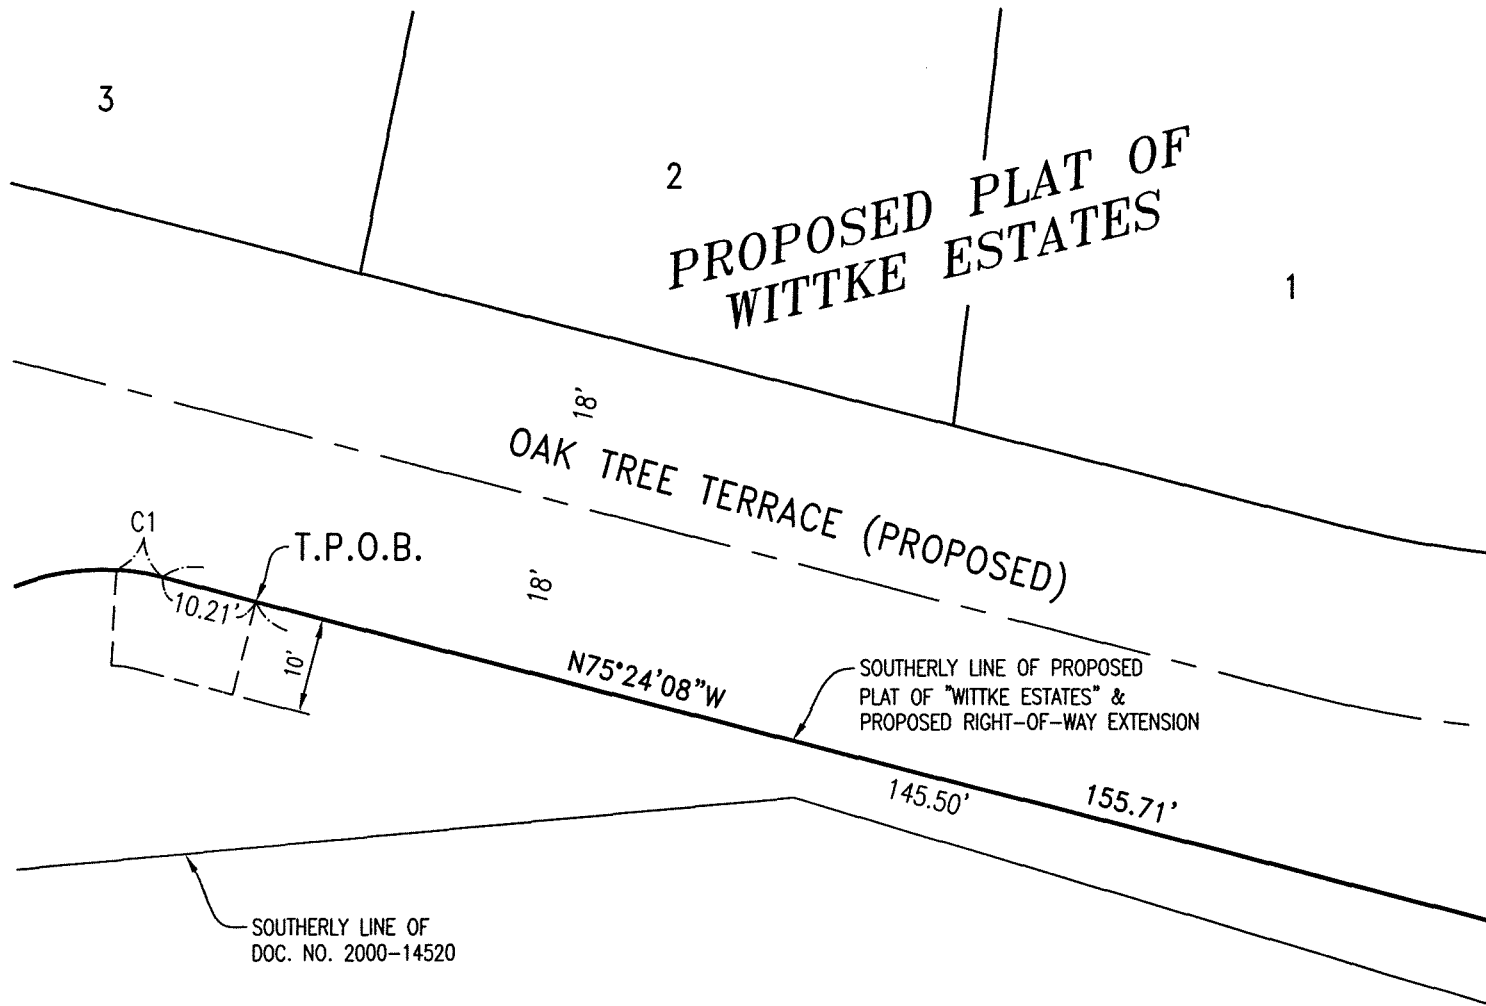


CURVE TABLE				
CURVE	DELTA	LENGTH	RADIUS	CHORD
C1	11°14'26"	4.90	25.00	N81°01'21"W 4.90

P.O.B.
S.E. CORNER OF
DOC. NO. 2000-14520

COMMISSION REPORT: CITY OF OREGON CITY TO THE HONORABLE MAYOR AND COMMISSIONERS

320 Warner Milne Road----(503) 657-0891

 INCORPORATED 1844	Agenda Item No.: 3.1	Topic: Public Water Utility Easement for the Proposed Oak Tree Estates Project (PD00-01)
	Report No.: 04-019	
	Agenda Type: DISCUSSION/ACTION	
	Meeting Date: March 3, 2004	Attachments: <input checked="" type="checkbox"/> Yes <input type="checkbox"/> No
Prepared By: John Knapp	Reviewed By: Jay Toll	Approved By: L. Patterson

RECOMMENDATION:

It is recommended that the City Commission adopt a motion accepting this public water utility easement and authorize the Mayor and City Recorder to execute it.

REASON FOR RECOMMENDATION:

This Instrument provides the needed public easement for public water facilities installed for the proposed Oak Tree Estates subdivision. The easement instrument is attached for Commission review.

BACKGROUND:

The Proposed Oak Tree Estates subdivision is currently under construction and this public water utility easement is needed to serve this development. This instrument is needed since the area of this easement is outside the limits of the proposed plat of this development.

On the March 3, 2004 agenda is the Public Water Utility Easement Instrument for the proposed Oak Tree Estates subdivision – City Engineering File No. PD00-01.

Map No. 2-2E-28A 1722 (for 1717) Oak Tree Estates
(PD00-01)

BUDGET IMPACT: FY(s): N/A Funding Source: N/A

Attachments: Public Water Utility Easement Instrument

approved