


**PLAN**

**NOTES:**

1. ALL CONCRETE TO BE  
MINIMUM 4000 PSI  
COMPRESSIVE STRENGTH
2. SEE DRAWING 301

FORM CHANNEL  
HEIGHT TO  
3/4 PIPE OD

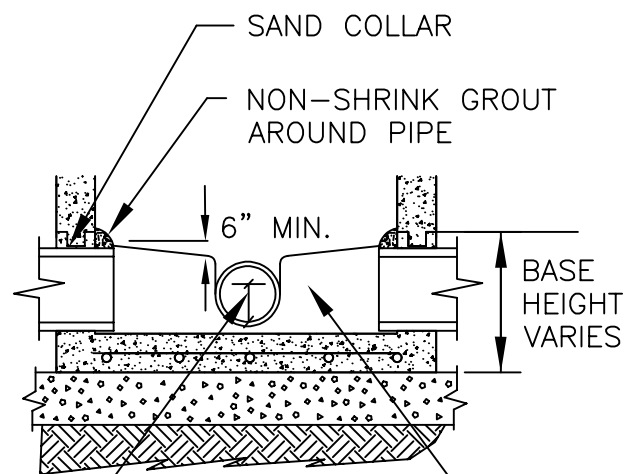

**MANHOLE BASE**

Public Works Standard Drawings

SHALLOW MANHOLE -  
STORM & SANITARY SEWER

SCALE NTS

DATE JAN '24 REV. 1

ENGR. DW DRAWN KAE

DRAWING NO. 302

