



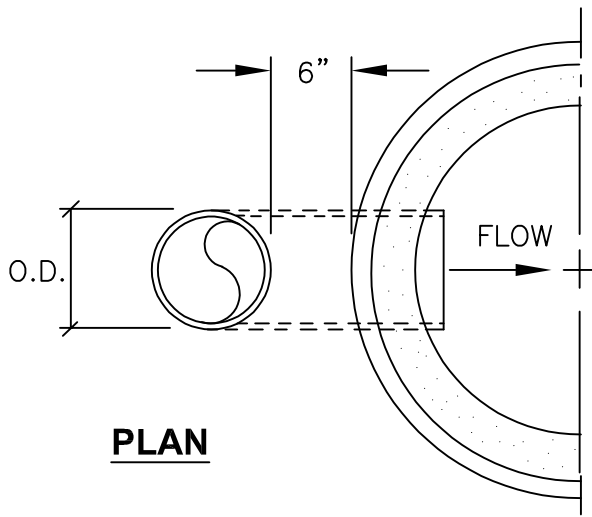

HALF SECTION

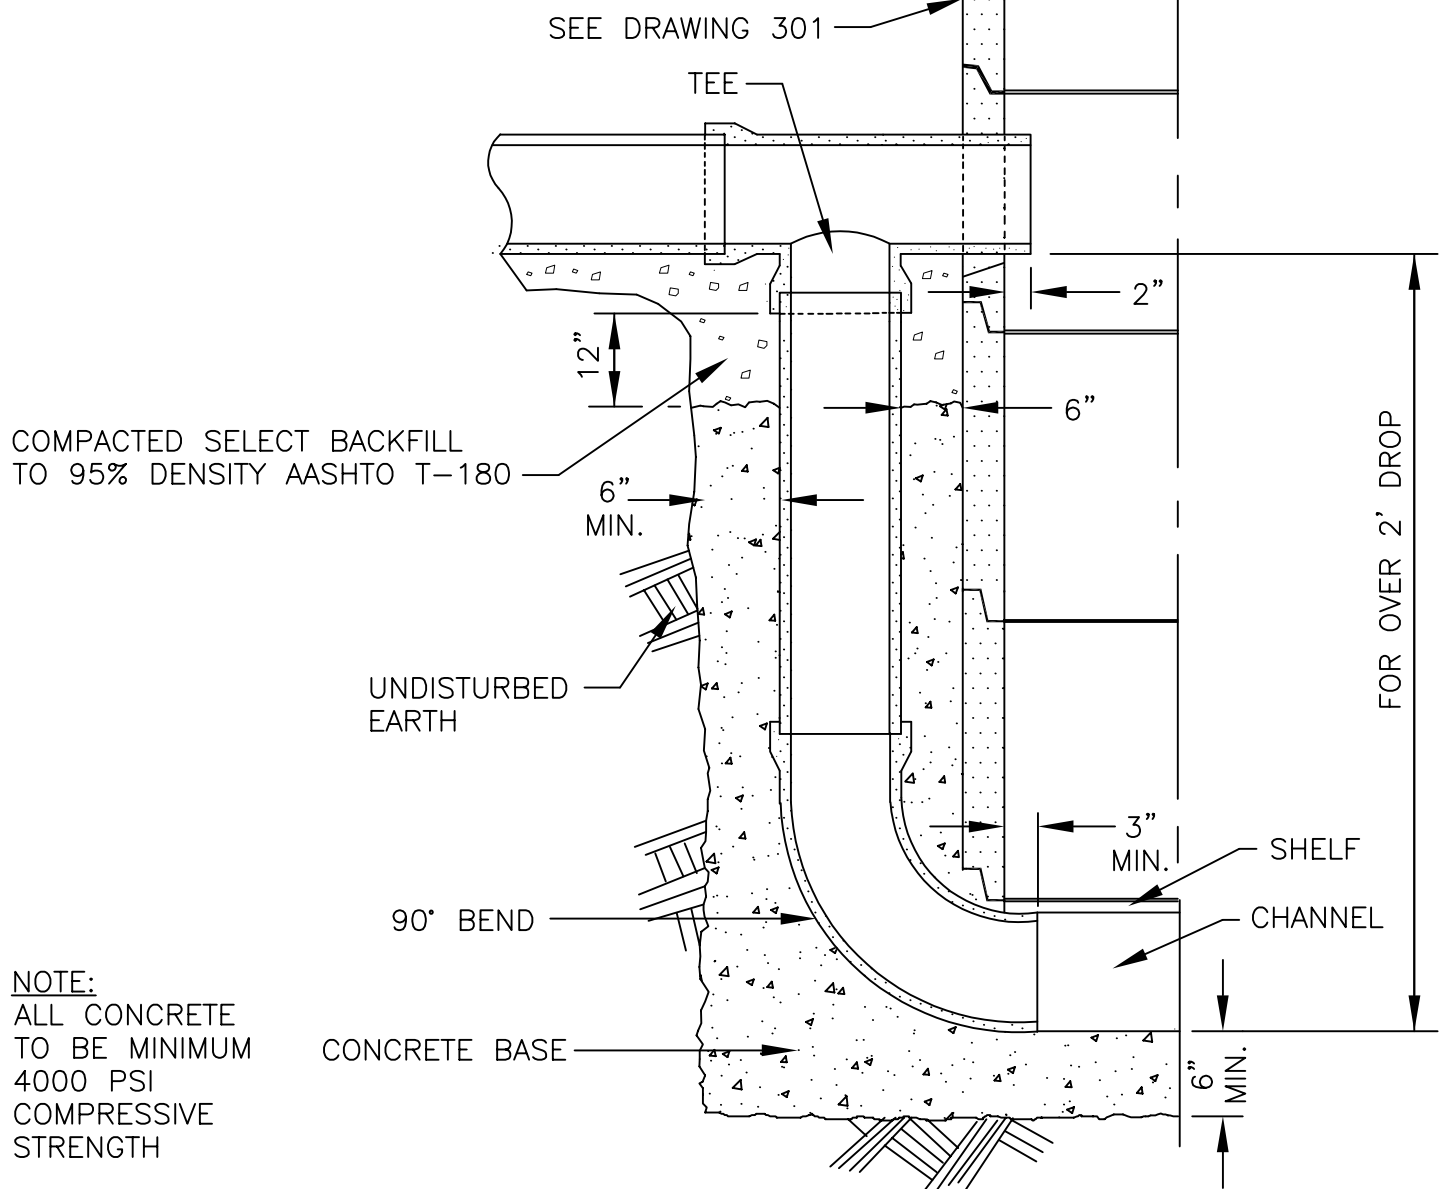

NOTE:
ALL CONCRETE
TO BE MINIMUM
4000 PSI
COMPRESSIVE
STRENGTH



Public Works Standard Drawings

OUTSIDE DROP MANHOLE CONNECTION

SCALE	NTS
DATE JAN '23	REV.
ENGR. DW	DRAWN KAE
DRAWING NO. 303	