


PLAN

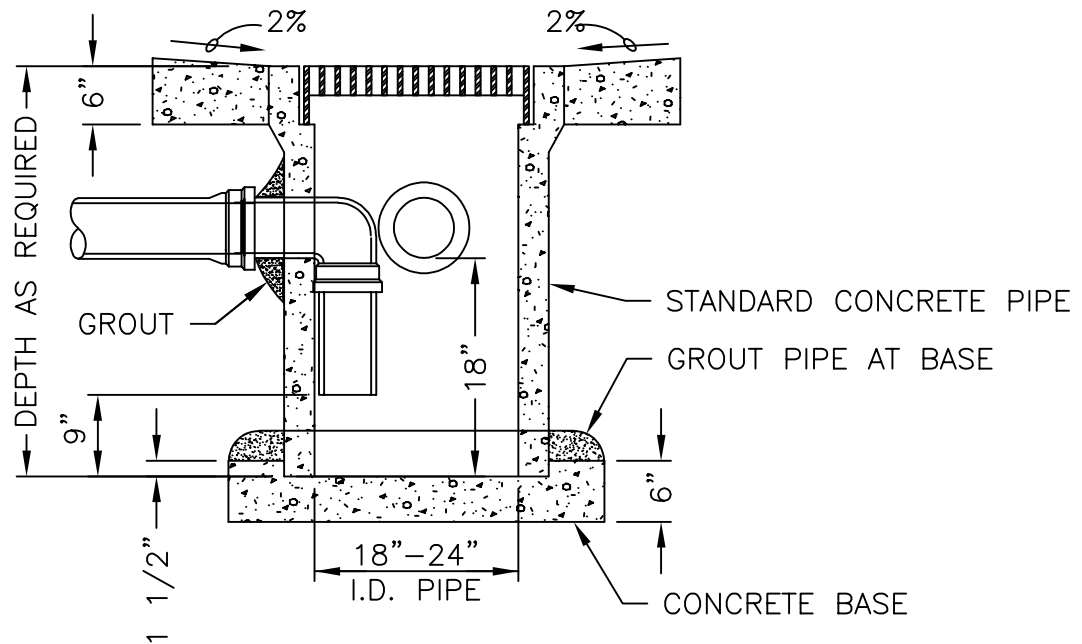

SECTION A-A

NOTES:

1. GRATES SHALL BE CONSTRUCTED FOR BICYCLE SAFETY.
2. PRECAST CONCRETE CATCH BASINS MAY BE USED WHEN SPECIFIED OR APPROVED.
3. NOT FOR USE IN VEHICULAR TRAFFIC AREAS.

Public Works Standard Drawings

AREA DRAINAGE BASIN OR FIELD INLET

SCALE NTS

DATE JAN '23 REV.

ENGR. DW DRAWN KAE

DRAWING NO. 611-1

