


**PLAN VIEW**

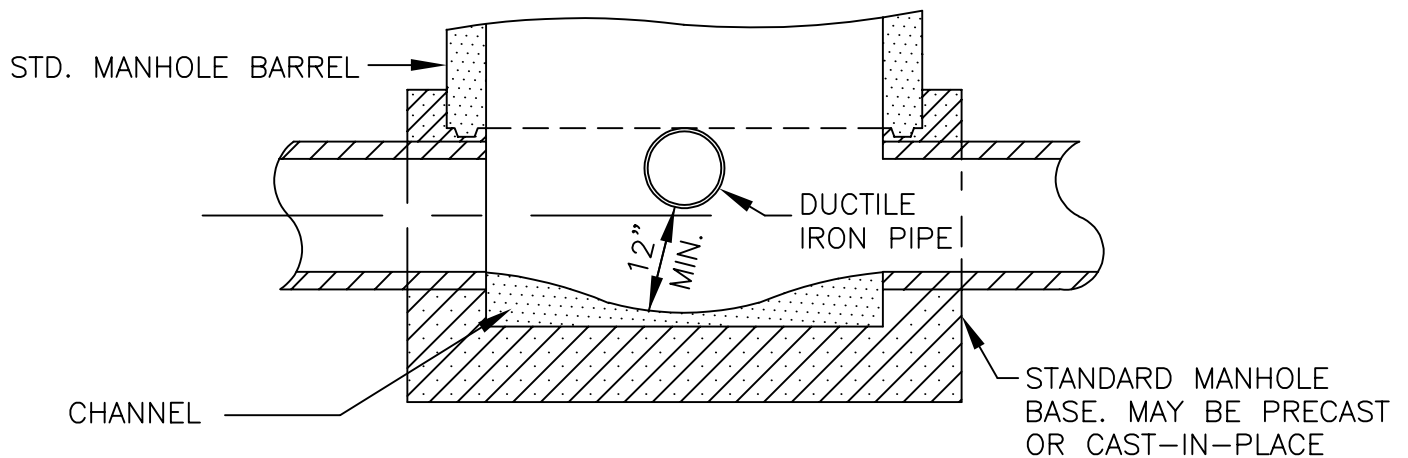

**SECTION A-A**

**NOTES:**

1. CARRY-THROUGH PIPE SHALL BE DUCTILE IRON.
2. THIS MANHOLE DESIGN SHALL BE USED ONLY AS DIRECTED BY THE ENGINEER TO MITIGATE UNAVOIDABLE GRADE CONFLICTS.



Public Works Standard Drawings

**CARRY THROUGH  
MANHOLE - STORM**

SCALE	NTS
DATE JAN '23	REV.
ENGR. DW	DRAWN KAE
DRAWING NO.	614