



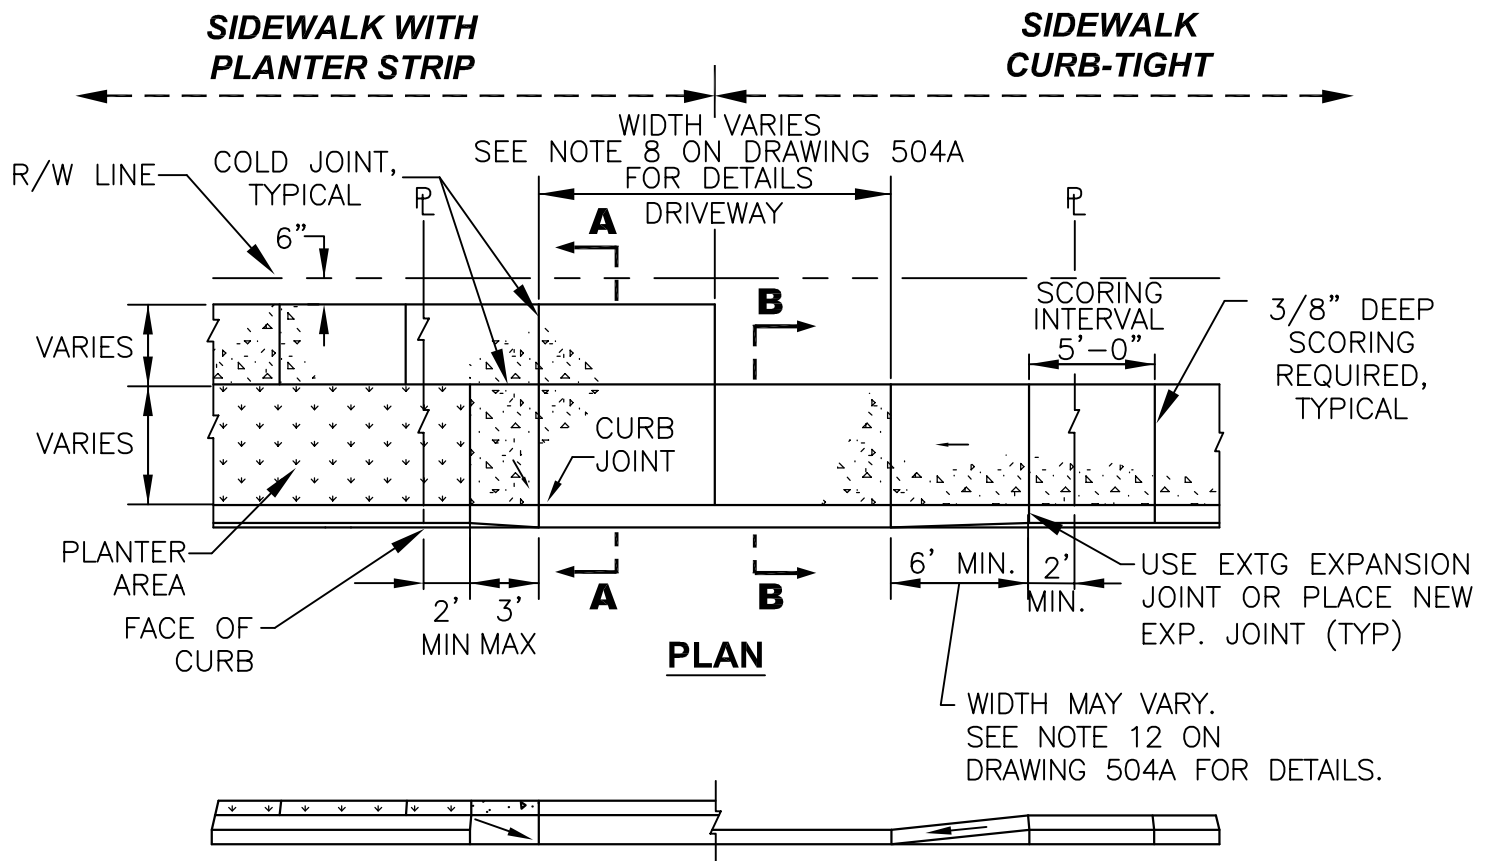


SEE STANDARD DRAWING 504A FOR STANDARD RESIDENTIAL DRIVEWAY NOTES

ELEVATION

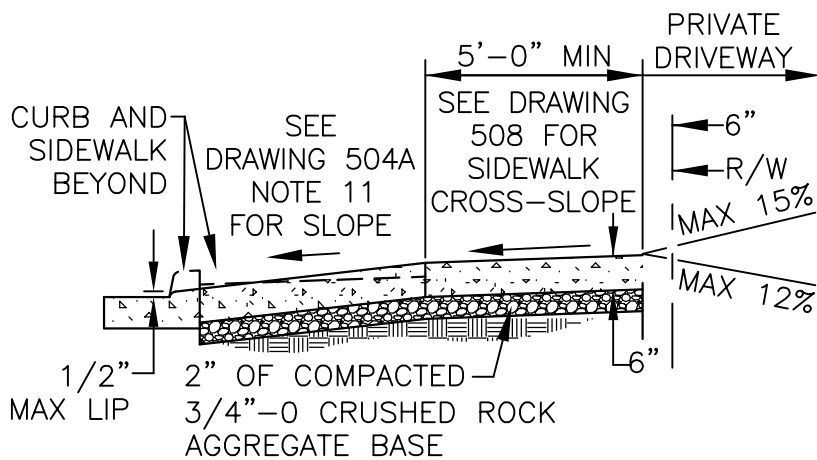

SECTION A-A

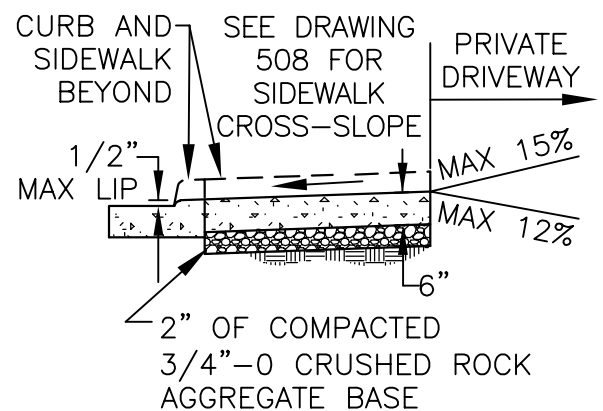

SECTION B-B

Public Works Standard Drawings

STANDARD RESIDENTIAL DRIVEWAY

SCALE NTS

DATE MAY '24 REV. 1

ENGR. DW DRAWN KAE

DRAWING NO. 504

