


ELEVATION

5/8" GALV. SQ. HD.
MACHINE BOLTS W/
WASHERS

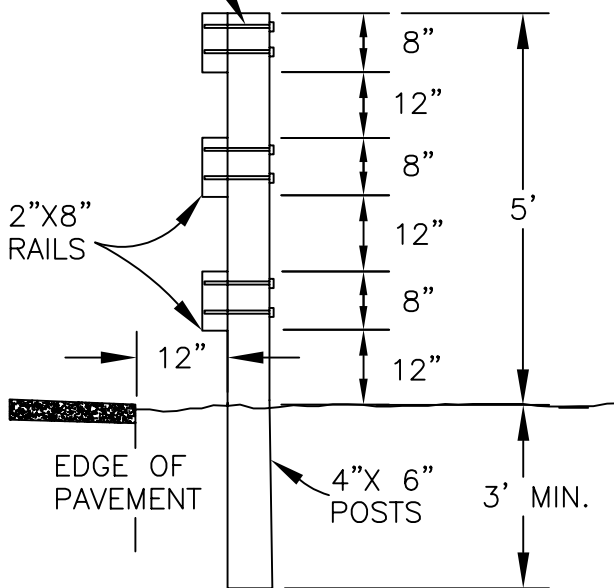

END VIEW

NOTES:

1. BARRICADES ARE ONLY TO BE USED WITH CITY'S APPROVAL. SEE DRAWING 525 FOR END-OF-ROADWAY/SIDEWALK MARKER.
2. BARRICADES SHALL MEET THE DESIGN CRITERIAL OF SECTION 6F.63 OF THE MANUAL ON UNIFORM TRAFFIC CONTROL DEVICES, EXCEPT THE COLORS OF THE STRIPES SHALL BE RETROREFLECTIVE WHITE AND RETROREFLECTIVE RED.
3. FOR WIDER APPLICATIONS, MULTIPLE SECTIONS AS SHOWN SHALL BE USED.
4. ALL MATERIALS AND WORKMANSHIP SHALL BE IN ACCORDANCE WITH THE CURRENT STATE OF OREGON STANDARD SPECIFICATIONS FOR HIGHWAY CONSTRUCTION.

Public Works Standard Drawings

STREET BARRICADE

SCALE NTS

DATE JAN '23 REV.

ENGR. DW DRAWN KAE

DRAWING NO. 512

