



OFFSET CROWN

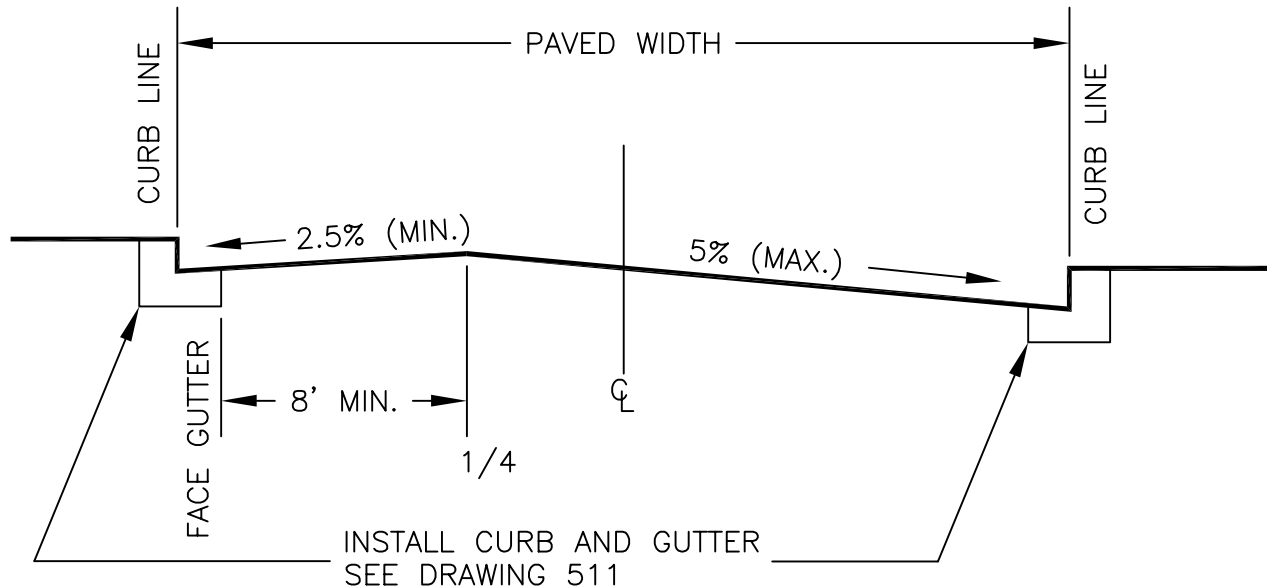

SHED STREET

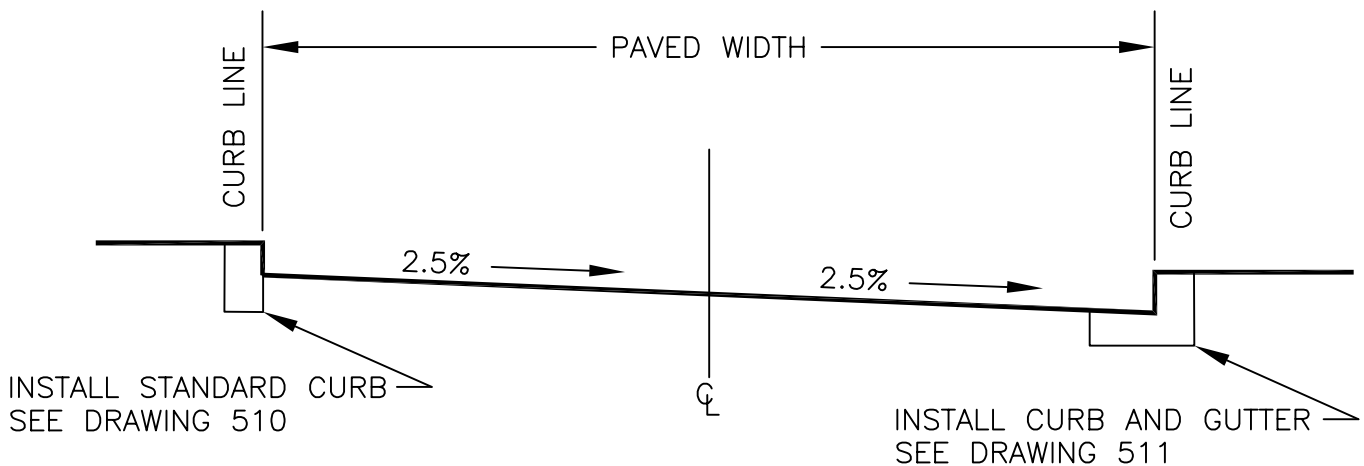

NOTES:

1. OFFSET CROWN CROSS-SECTIONS MAY BE USED IN AREAS OF SUBSTANTIAL CROSS SLOPE, AT THE DISCRETION OF THE ENGINEER.
2. OFFSET CROWN CROSS-SECTIONS SHALL NOT BE USED TO INCREASE DESIGN SPEED IN HORIZONTAL CURVES. SUPERELEVATION SECTIONS SHALL BE USED FOR THAT PURPOSE.
3. MAXIMUM ELEVATION DIFFERENCE OF CURBS (OR EDGE OF PAVEMENT) IS DETERMINED BY CROSS-SLOPES AND WIDTH OF STREET.



Public Works Standard Drawings

OFFSET CROWN AND SHED STREET

SCALE NTS

DATE JAN '23 REV.

ENGR. DW DRAWN KAE

DRAWING NO. 517