



SPEED HUMP (TYPICAL)

W13-1P W17-1

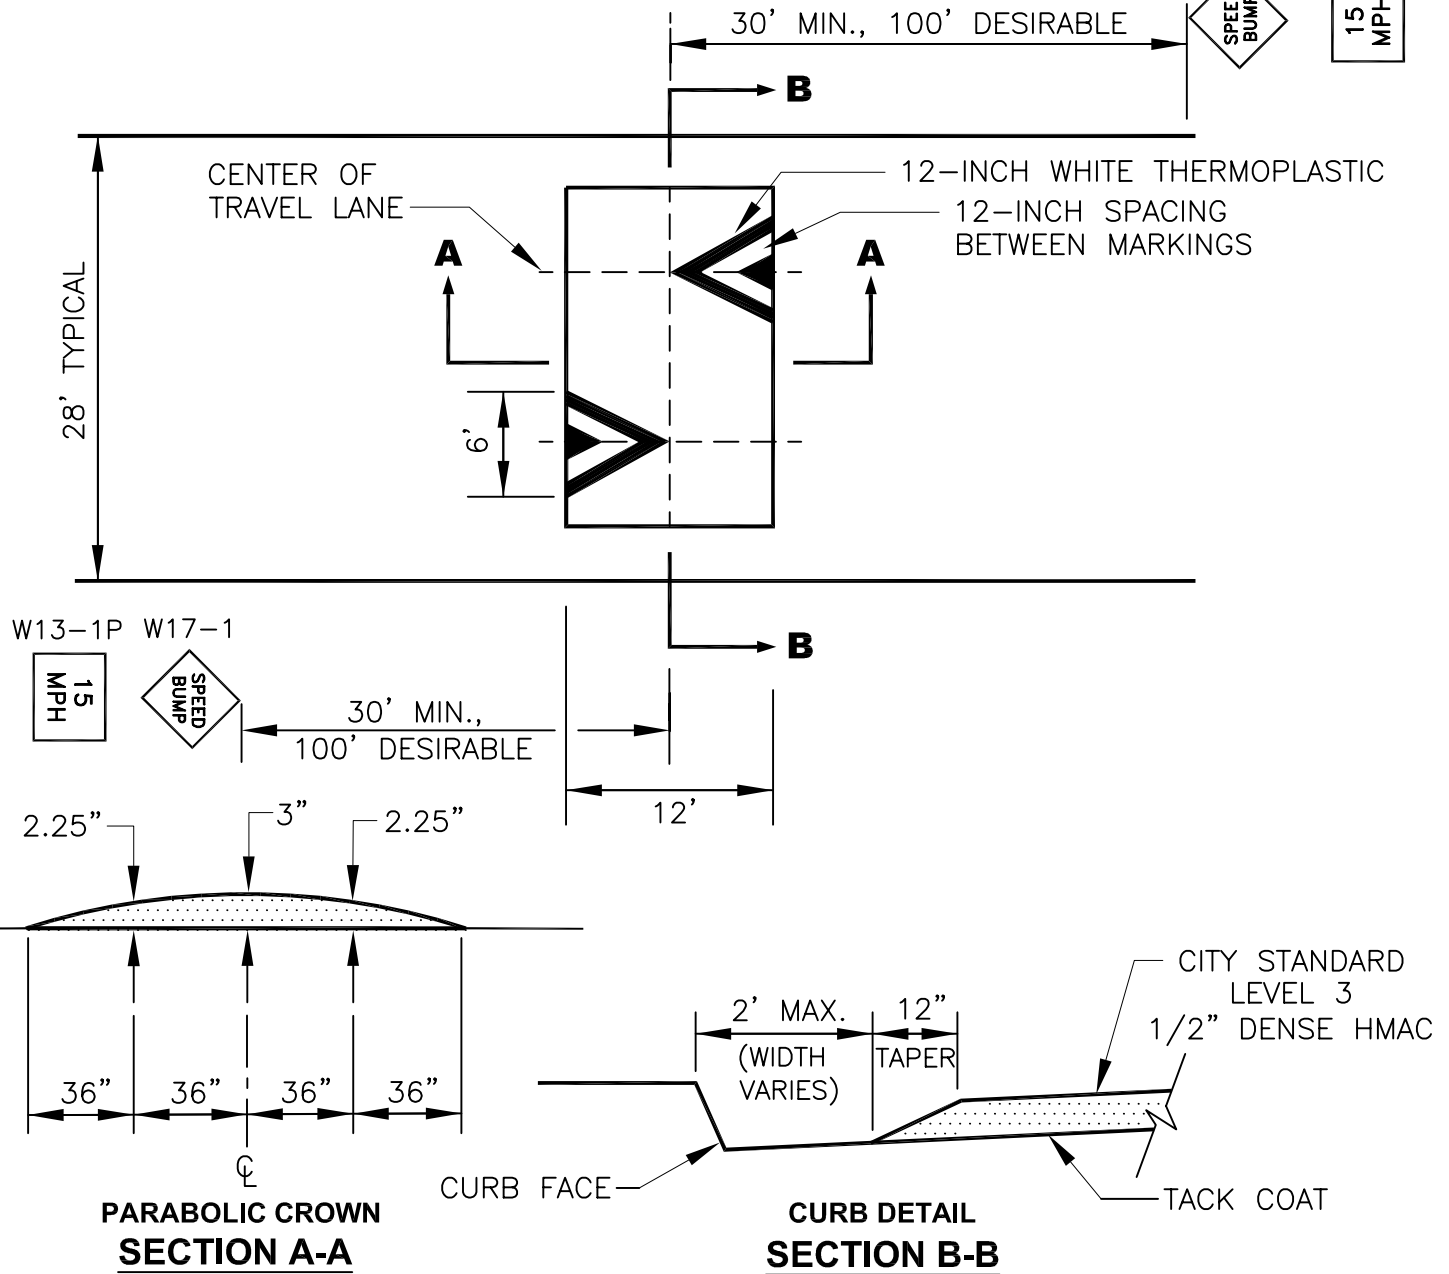

SPEED HUMP ADVANCE WARNING PAVEMENT MARKINGS

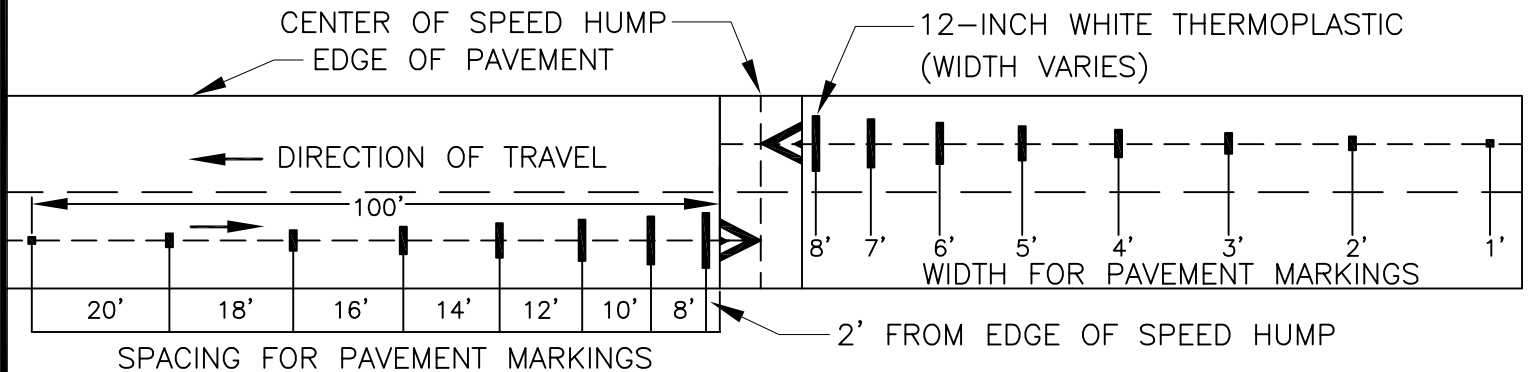

Public Works Standard Drawings

LOCAL RESIDENTIAL SPEED HUMP

SCALE	NTS
DATE	JAN '23
ENGR.	DW
DRAWN	KAE
DRAWING NO.	528