



STAGGERED CONTINENTAL CROSSWALK

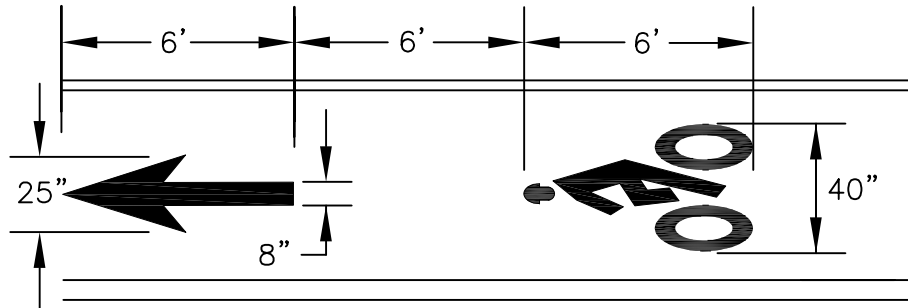

BICYCLE LANE MARKINGS

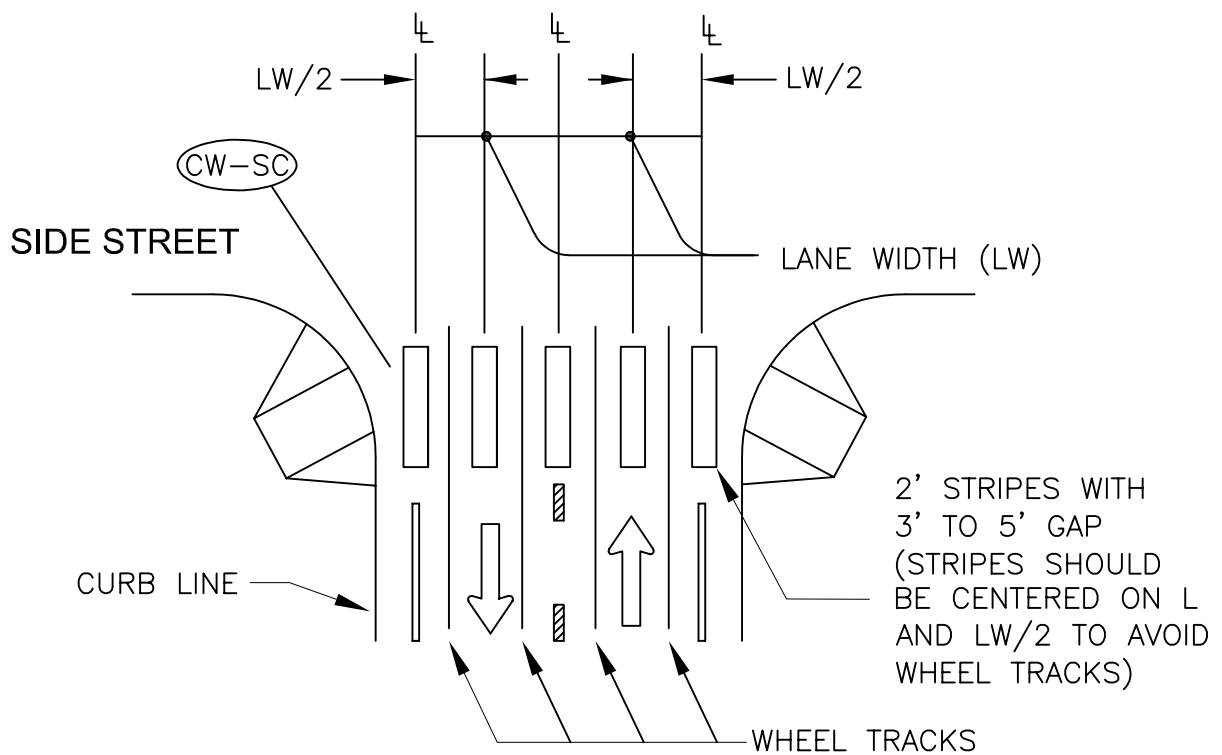

STAGGERED CONTINENTAL LAYOUT

Public Works Standard Drawings

PAVEMENT MARKINGS PLACEMENT

SCALE NTS

DATE JAN '23 REV.

ENGR. DW DRAWN KAE

DRAWING NO. 529

