


TYPICAL SIDEWALK SCORING DETAIL FOR 8 FOOT SIDEWALK

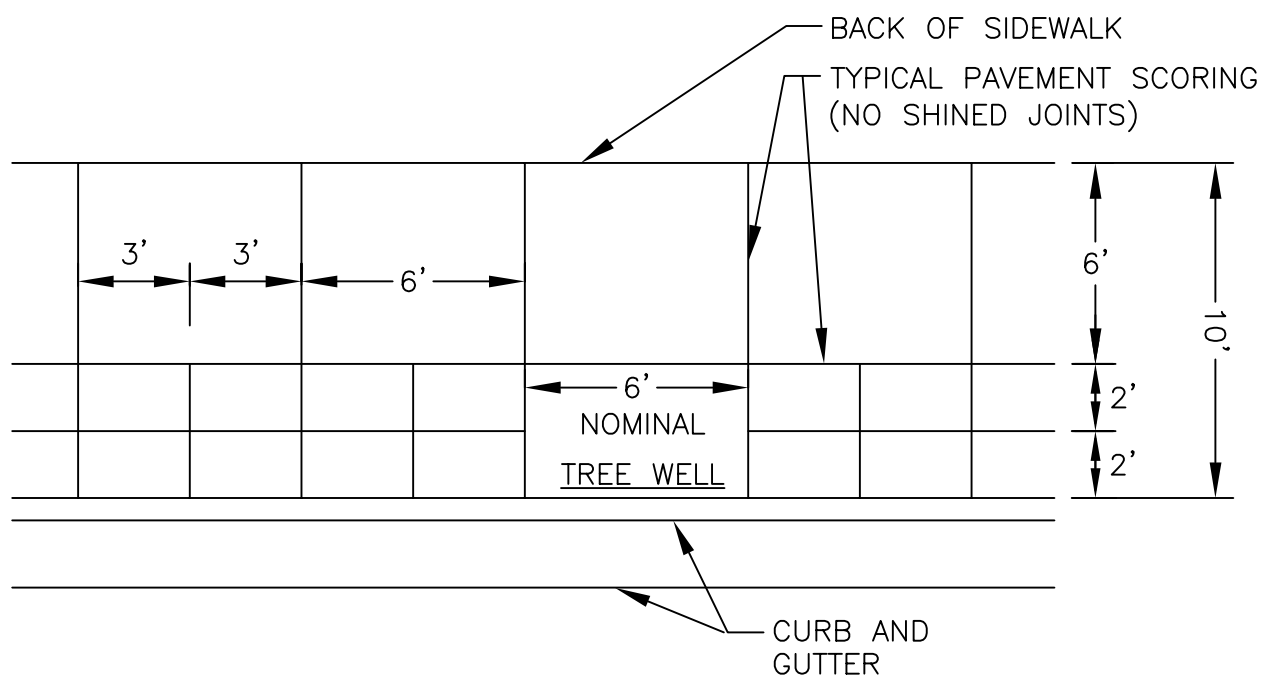

TYPICAL SIDEWALK SCORING DETAIL FOR 10 FOOT SIDEWALK

NOTES:

1. METAL TREE GRATE AND FRAME MUST BE ASSEMBLED PRIOR TO PLACING CONCRETE SIDEWALK.
2. ALL SCORING DIMENSIONS ARE NOMINAL. SCORING SHALL BE ADJUSTED TO MATCH OUTSIDE OF TREETWELL FRAME.



Public Works Standard Drawings

DECORATIVE CORRIDOR,
TYPICAL SIDEWALK SCORING DETAIL

SCALE NTS

DATE JAN '23 REV.

ENGR. DW DRAWN KAE

DRAWING NO. 540