

AGENDA

City of Oregon City Parks and Recreation Advisory Committee Meeting

Monday, February 25, 2008

**** Carnegie Center **
606 John Adams St., Oregon City, OR 97045**

Regular Meeting 7:00 P.M.

1. Call to order
2. Approval of minutes – January 28, 2008 regular meeting
3. Citizen comments on issues and items not on the agenda
4. General business:
 - a. Cemetery project proposal
 - b. Skate Park art project proposal
 - c. Parks & Recreation Master Plan Update – adoption process (update)
 - d. Carnegie Center operations (update)
 - e. Metro Parks bond measure local share distribution priorities (follow-up)
 - f. PRAC by-laws – proposed modifications
 - g. RV Park future planning
 - h. PRAC 2008 goal setting
 - i. Other general business
5. PRAC member reports
6. Director's report:
 - a. Projects update
 - b. Recreation Services update
 - c. Parks maintenance update
 - d. Other
7. Next meeting date – March 24, 2008
8. Adjournment

Mountain View Cemetery

Victims Memorial Project

Preliminary Project Proposal

Feb.-25-08


Prepared By:

Greater Portland Area Chapter
The Parents Of Murdered Children
And Other Survivors Of Homicide Victims


14427 S. Forsythe Road, Oregon City, OR 97045
503 656-8039

Contents:

- Monument Illustration
- Site Plan
- Construction plan Overview
- Site Profile
- Construction Budget

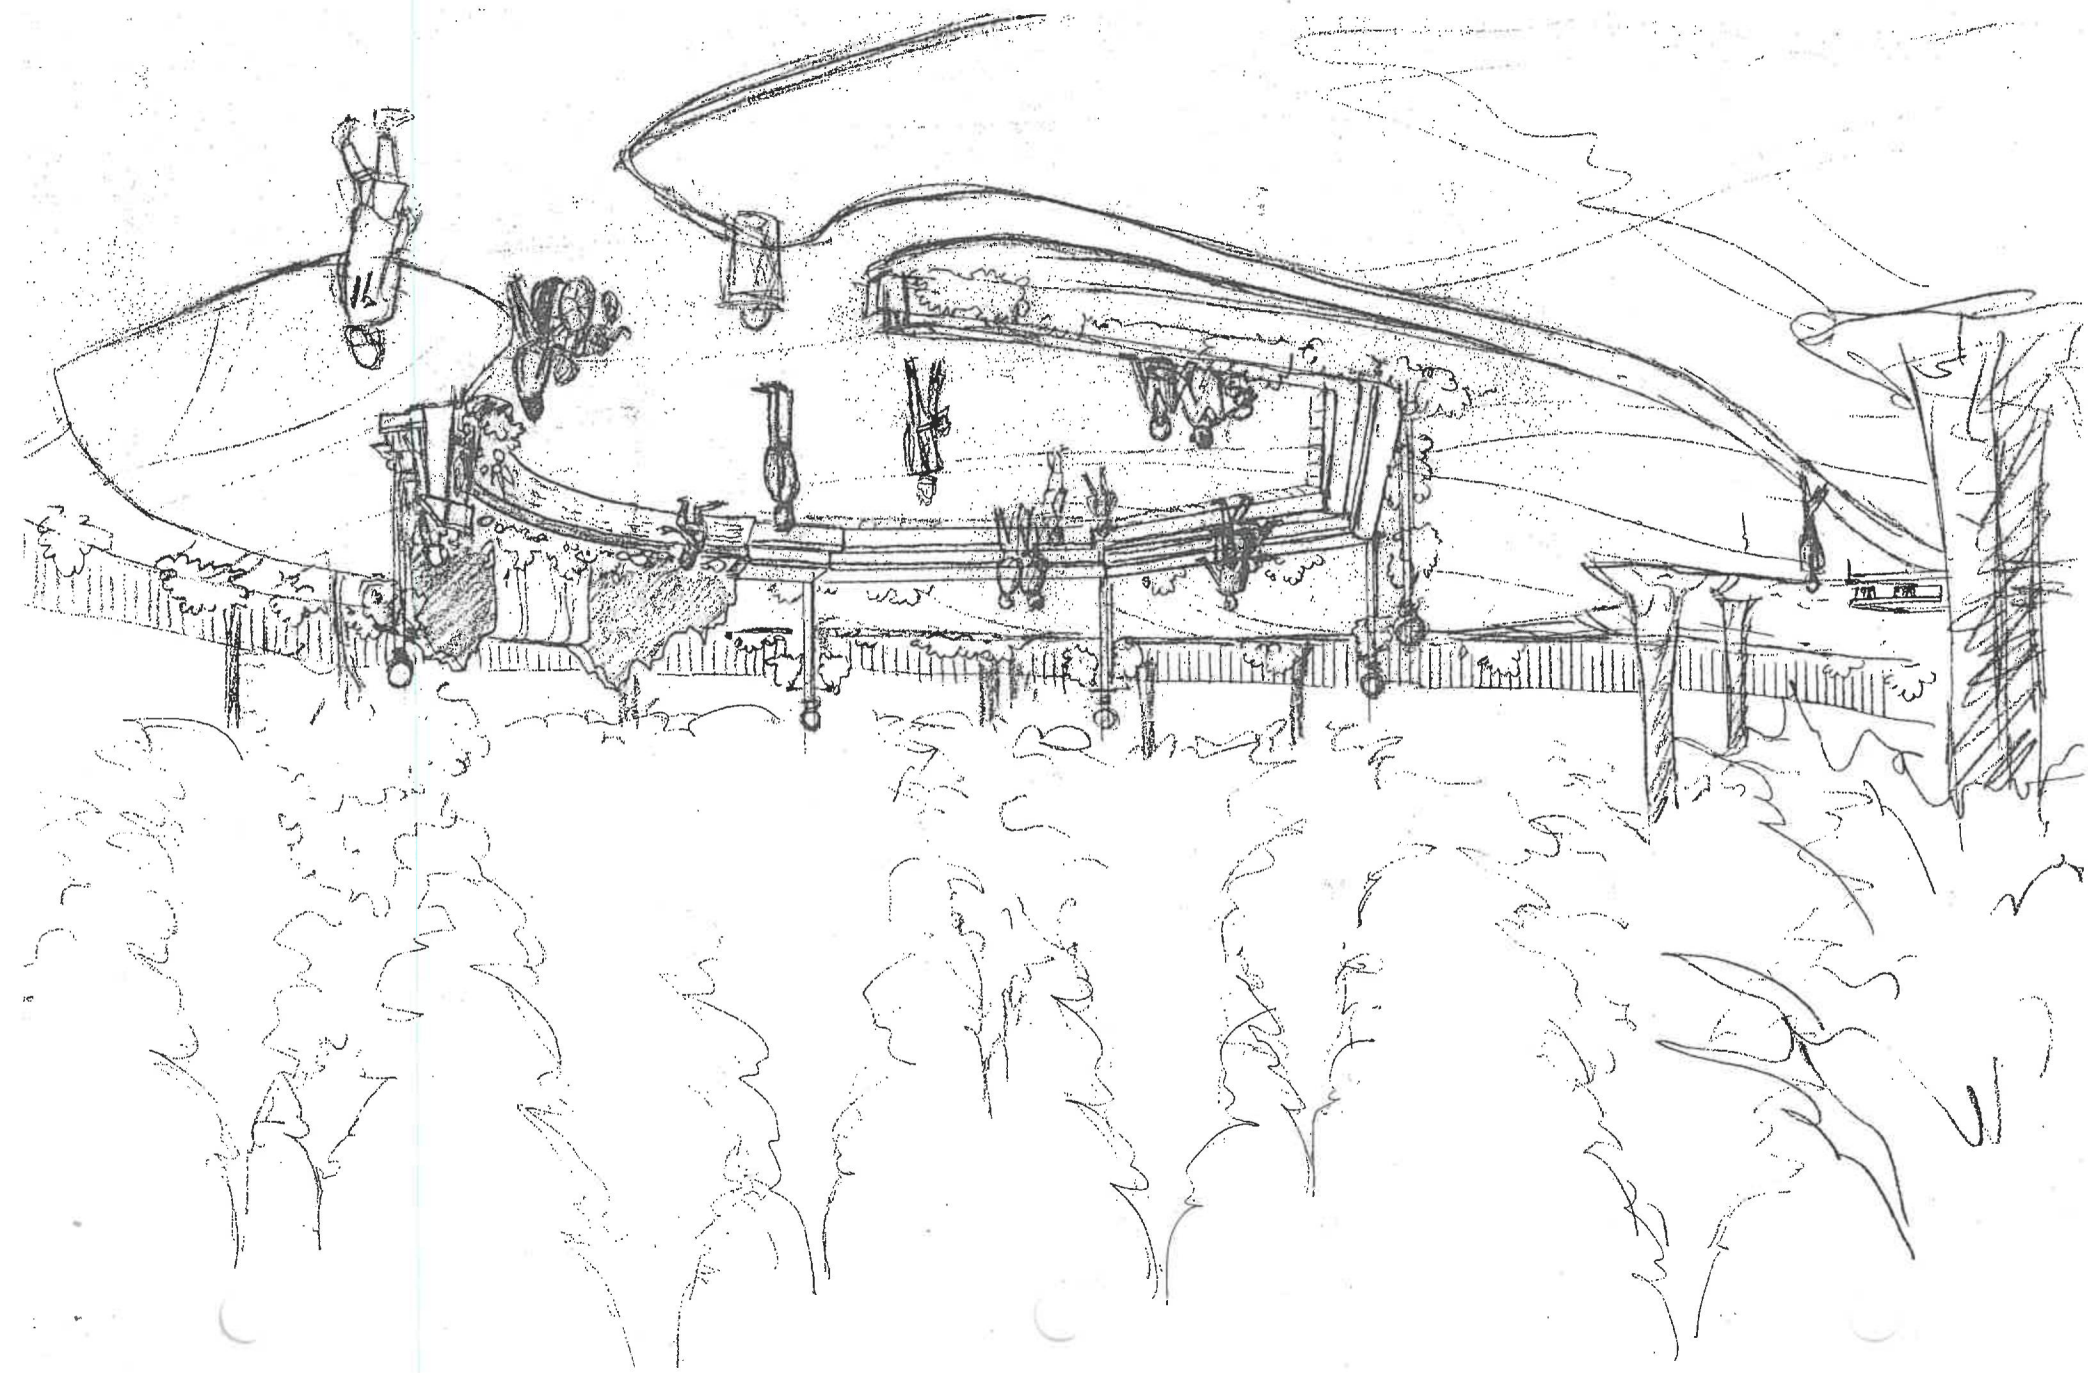

PROPOSED MEMORIAL SITE

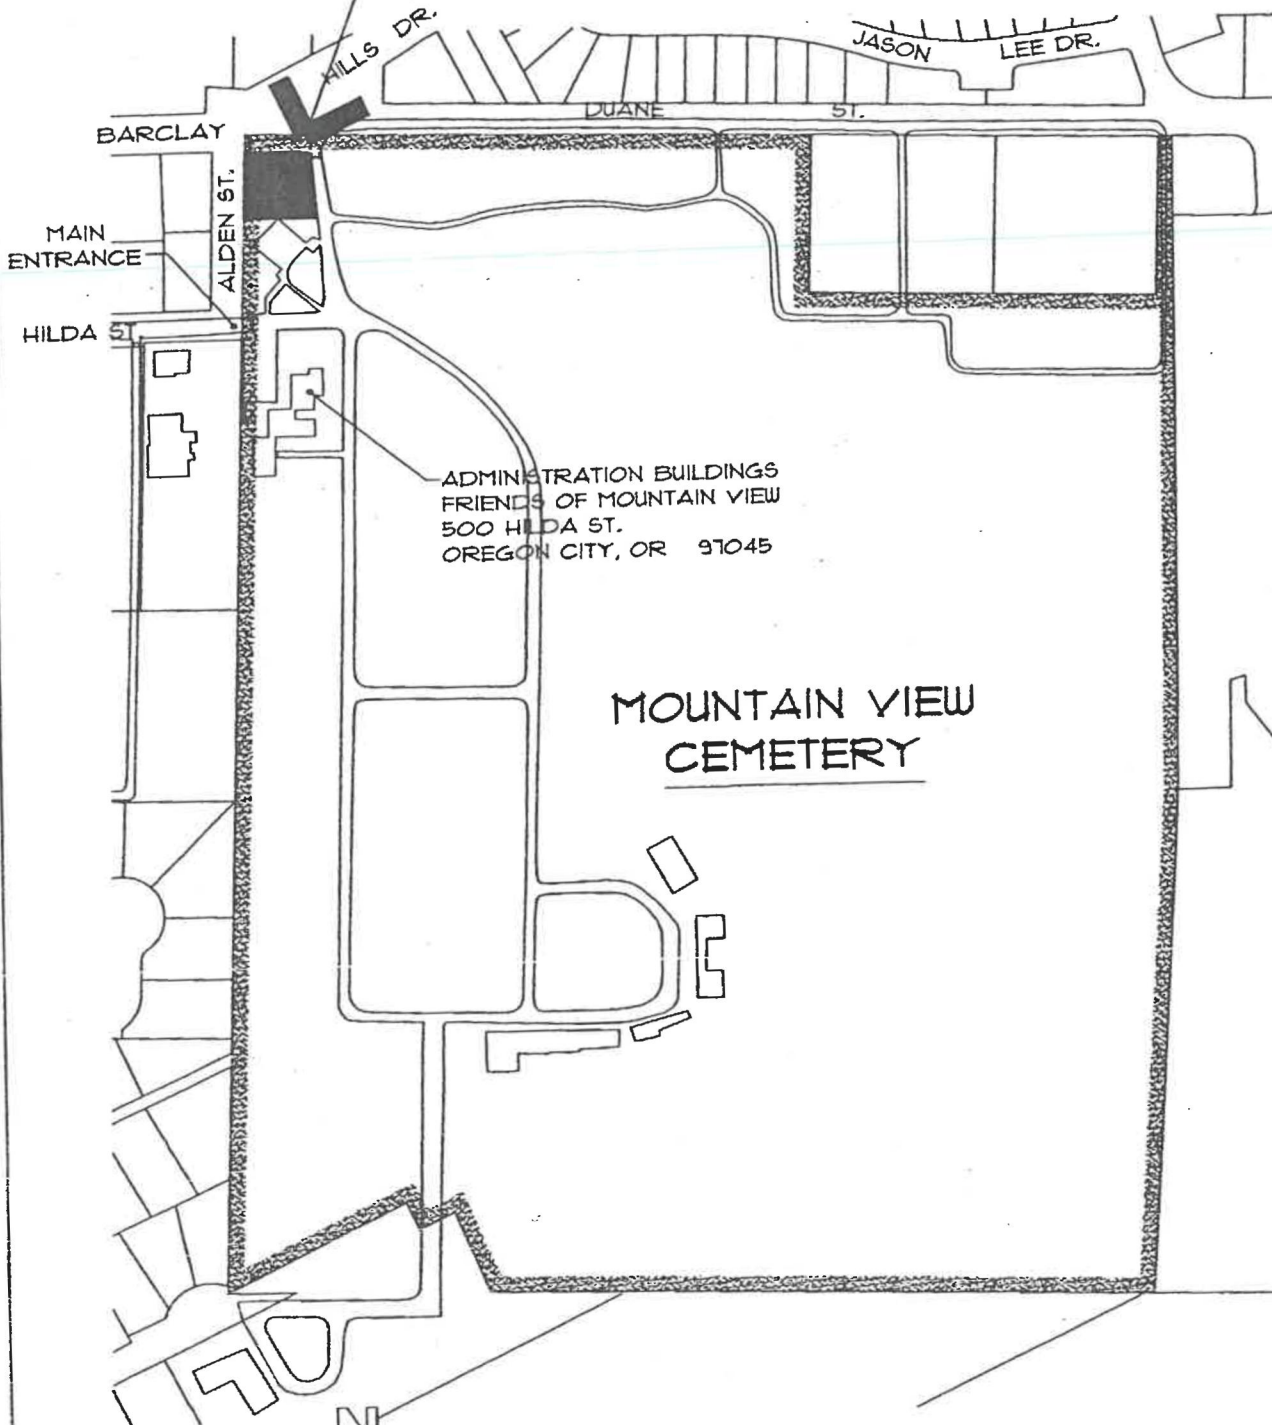

SITE PLAN


SCALE: NTS


(BASE MAP FROM THE
CITY OF OREGON CITY GIS SYSTEM)

Osterman
DESIGN INC.
8005 S. Brentwood Road
Oregon City, Oregon 97046
Office: (503) 631-7125
Fax: (503) 631-7116

CITY OF OREGON CITY OR
MOUNTAIN VIEW CEMETERY
PROPOSED MEMORIAL SITE FOR
MURDERED VICTIMS

DATE:	NOV - 01
SHEET #:	1 OF 1
PLAN #:	1772

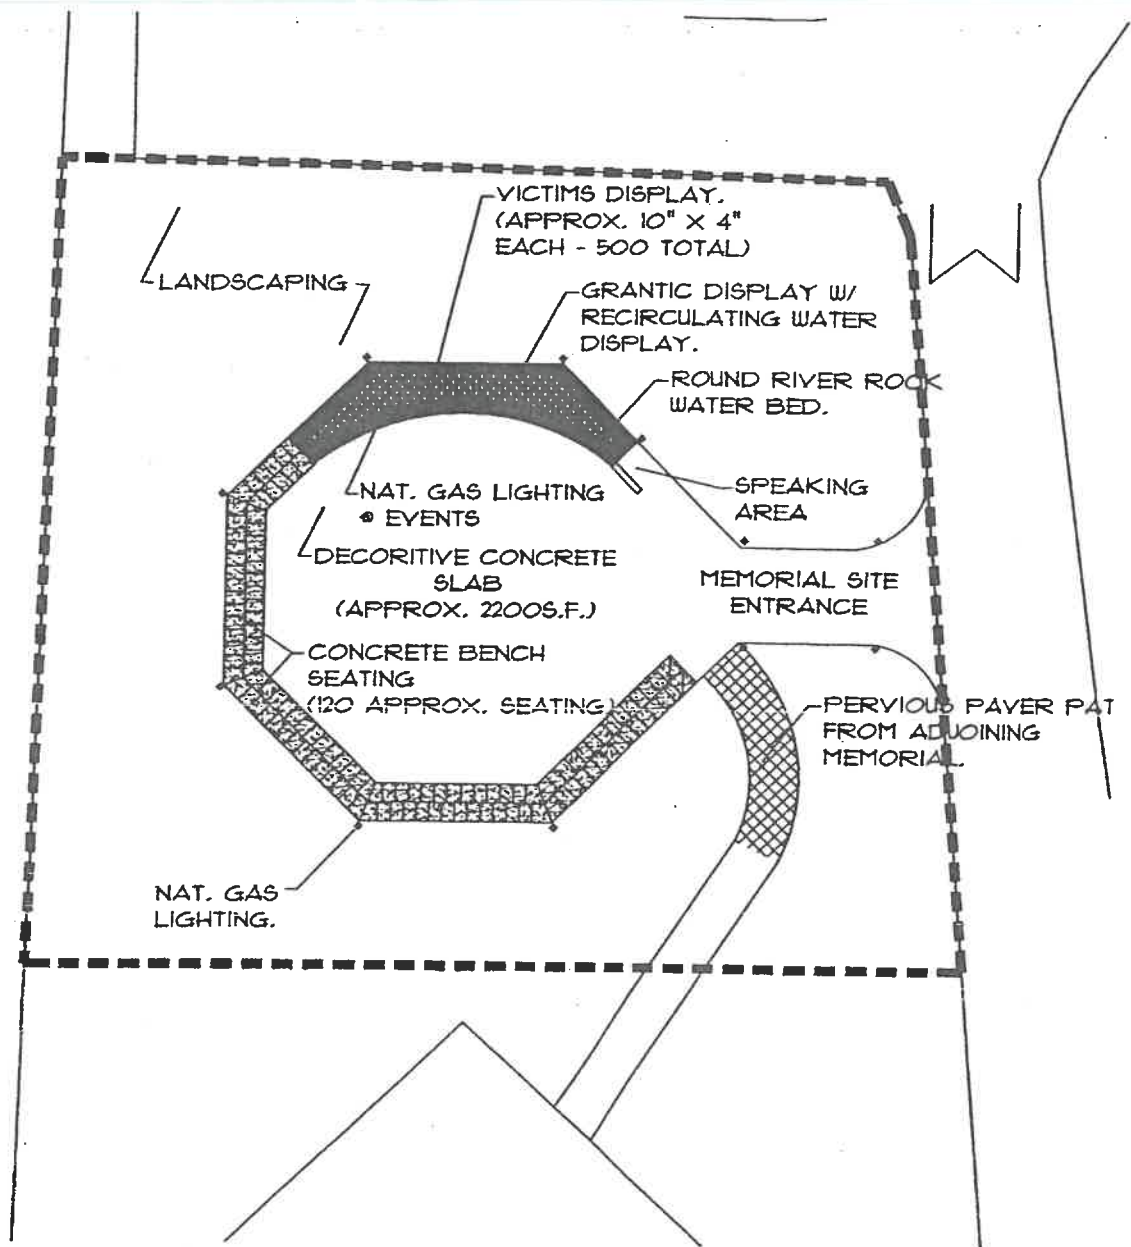

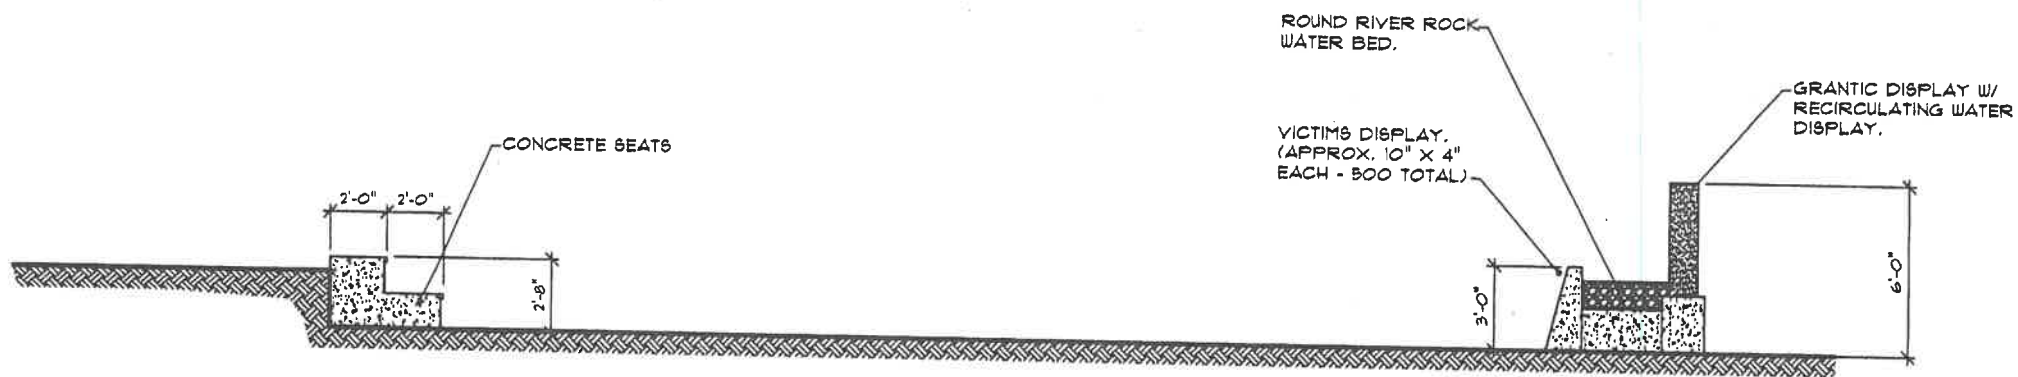

Mountain View Cemetery

Victims Memorial Project

Friends of Mountain View

500 Hilda Street, Oregon City OR 97045

Preliminary Construction Budget

25-Feb-08

Item	Estimate
Design Rendering	\$ 600.00
Permits	\$ 900.00
Excavating/trenching	\$ 1,500.00
Concrete/Gravel	\$ 12,500.00
Pavers/paths	\$ 2,500.00
Power/communications	\$ 1,500.00
Nat. gas installation	\$ -
Nat. gas lights	\$ 1,500.00
Electrical supplies	\$ 1,200.00
Electrical labor	\$ 800.00
Granite material	\$ 4,500.00
Granite Labor	\$ 5,000.00
Granite engraving	\$ 5,000.00
Landscaping (water feature only)	\$ 3,200.00
Miscellaneous	\$ 500.00
Construction Management	\$ 7,500.00
Total	\$ 48,700.00

PRAC Mtg 2/25

Guest Sign-in

NAME	Organization Representing
MIKE OSTERMAN	OSTERMAN DESIGN, INC.
Mary Olszky	Parents of Murdered Children
PAULA LEZIS	DECORATIVE PAINTING BY PAULA LEZIS
Bob Olszky	