



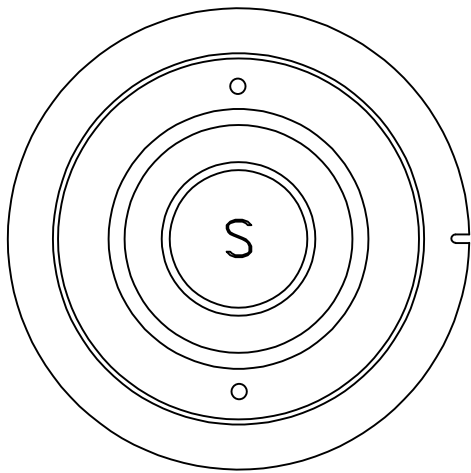


SANITARY SEWER COVER

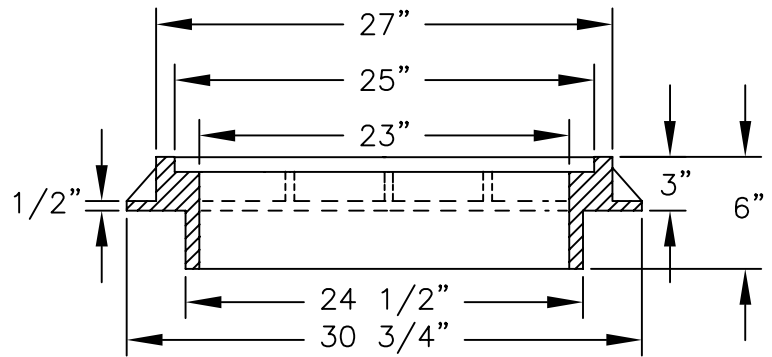


CAST IRON SUBURBAN FRAME

APPROX. WT. - 305 LBS.

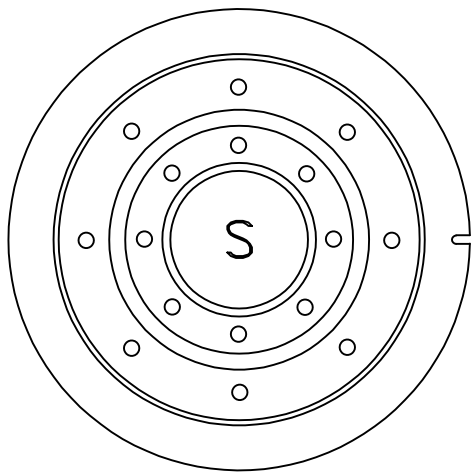


STORMWATER COVER

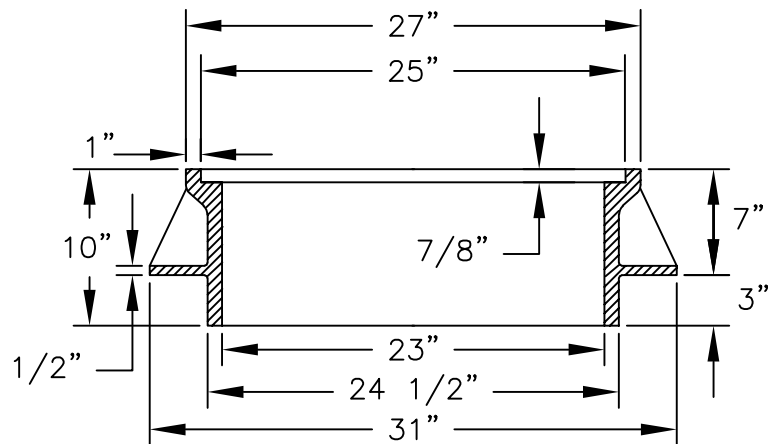

CAST IRON STANDARD FRAME

APPROX. WT. - 387 LBS.

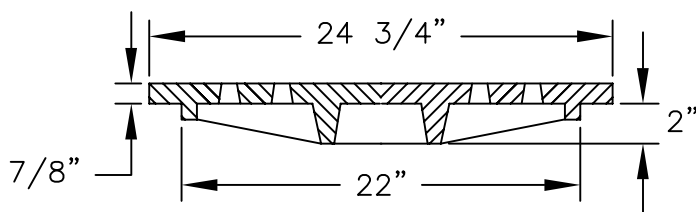

COVER

NOTES:

1. COVER AND FRAME TO BE MACHINED FOR TRUE BEARING.
2. MATERIAL SHALL BE GREY CAST IRON A.S.T.M. A-48 CLASS 30.



Public Works Standard Drawings

**MANHOLE FRAMES & COVERS -
STORM & SANITARY SEWER**

SCALE NTS

DATE JAN '23 REV.

ENGR. DW DRAWN KAE

DRAWING NO. 305