



ALTERNATES ARE ACCEPTABLE  
PROVIDED MATERIAL  
SPECIFICATIONS ARE MET AND  
FLANGE BOLT PATTERN MATCHES.

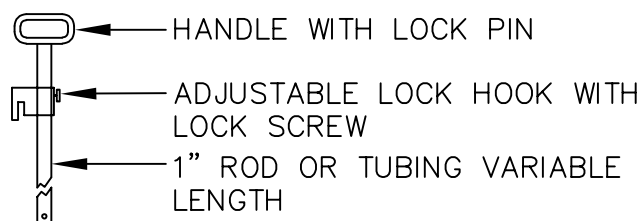

### LIFT HANDLE


SIX EVENLY SPACED HOLES ON 10  
3/8" BOLT CIRCLE FOR BOLTING  
TO FLANGE CONNECTION

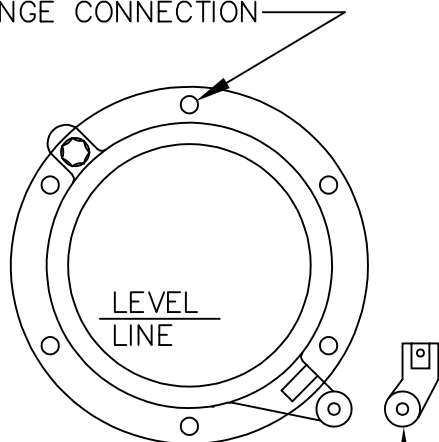

### FRONT

LIFT HANDLE SHALL BE ATTACHED  
PER MANUFACTURER'S  
RECOMMENDATIONS

### CLEANOUT/SHEAR GATE

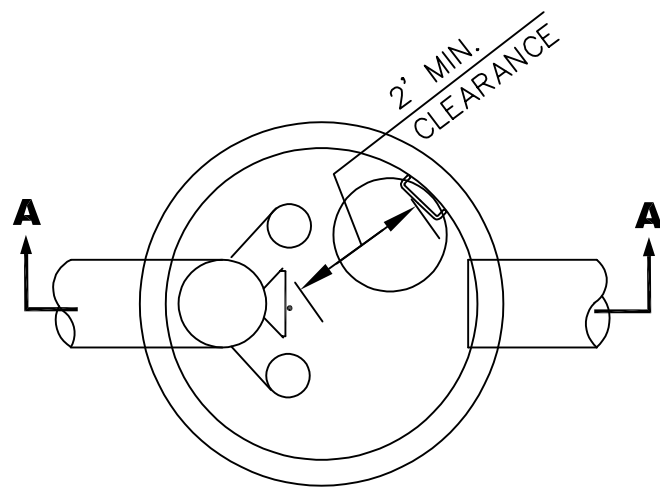

### PLAN VIEW

REMOVABLE WATERTIGHT  
COUPLING



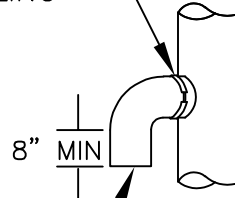


PLATE WITH  
ORIFICE AS SPECIFIED  
BY ENGINEER

### ELBOW DETAIL

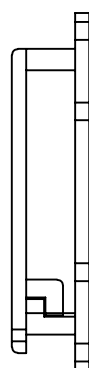

### SIDE

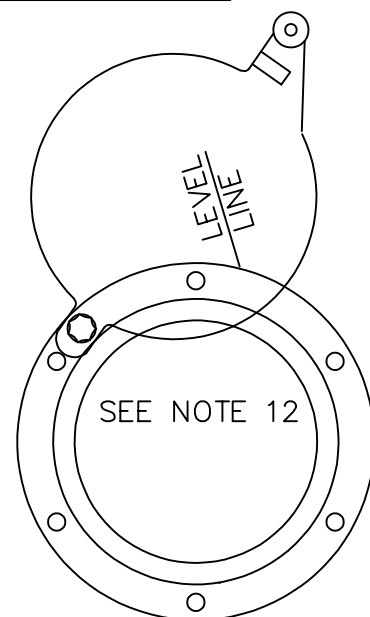

### MAXIMUM OPENING OF GATE



Public Works Standard Drawings

FLOW CONTROL MANHOLE -  
STORMWATER DETENTION TEE RISER TYPE

SCALE NTS

DATE JAN '23 REV.

ENGR. DW DRAWN KAE

DRAWING NO. 601-2