
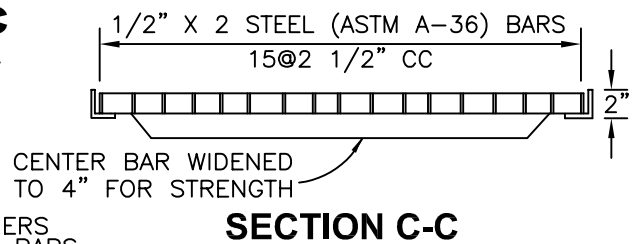
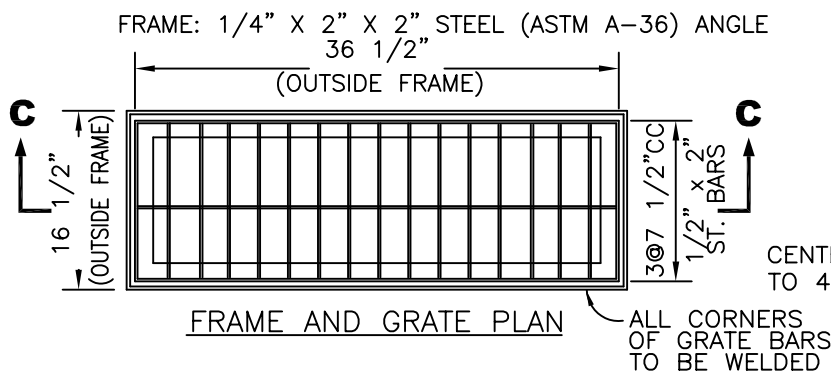
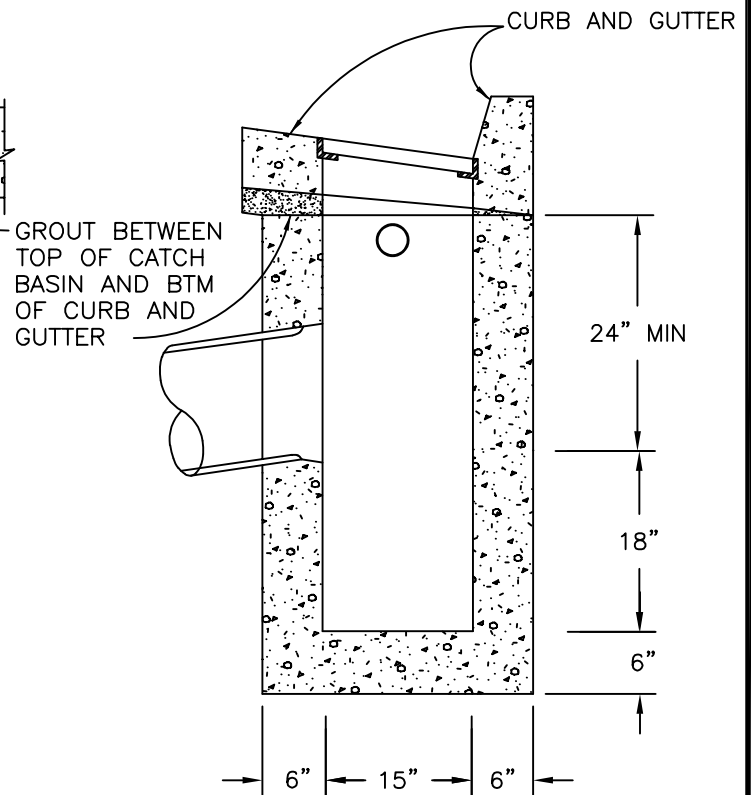


**NOTES:**

1. PRECAST BASE WALLS MAY BE A MINIMUM OF 4" THICK.
2. CONCRETE SHALL BE CLASS 3000.
3. APPROVED CAST IRON FRAMES AND GRATES MAY BE ACCEPTED.

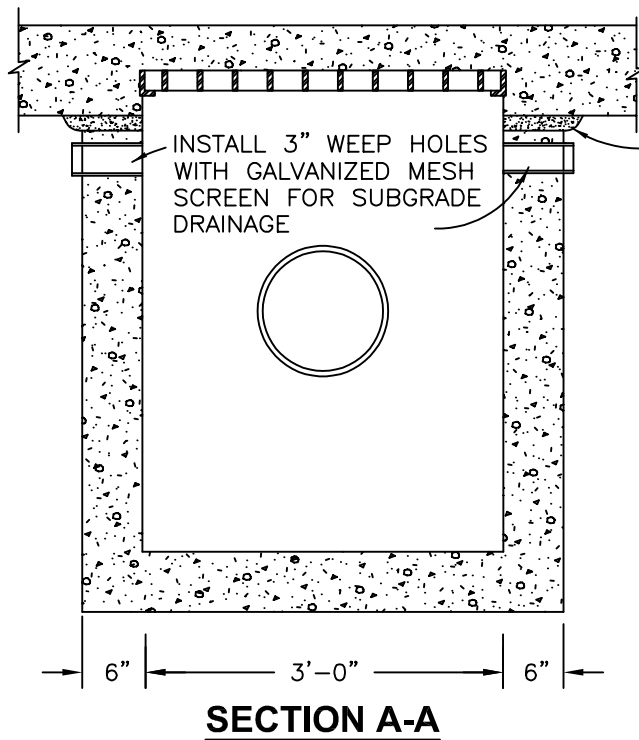

Public Works Standard Drawings

CATCH BASIN

SCALE NTS

DATE JAN '23 REV.

ENGR. DW DRAWN KAE

DRAWING NO. 610-1

