




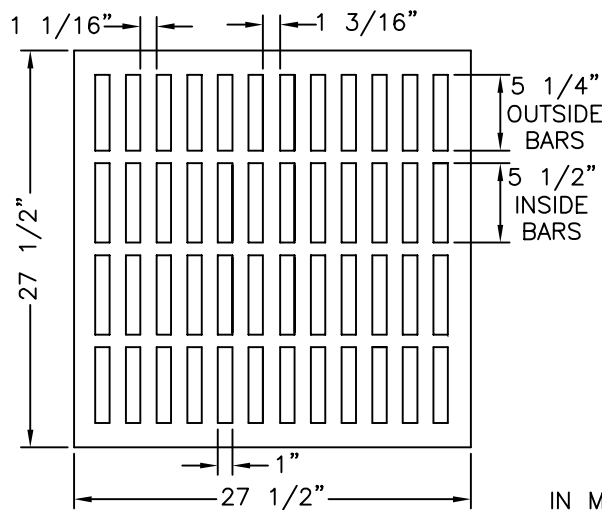

TYPE 3 CATCH BASIN GRATE


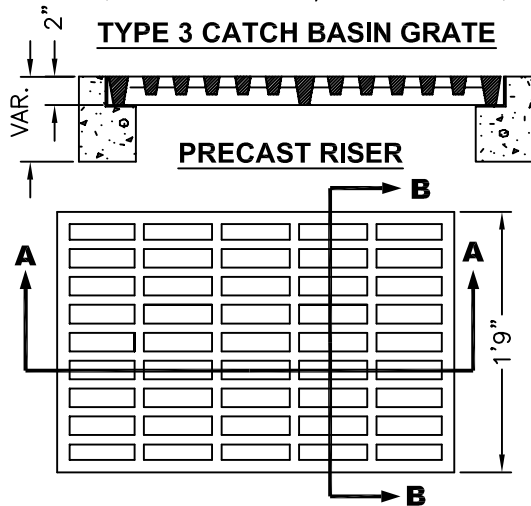


PRECAST RISER

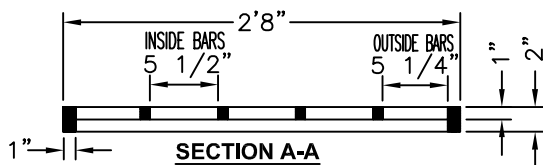


SECTION A-A

G-1 CATCH BASIN - 1 EACH/UNIT

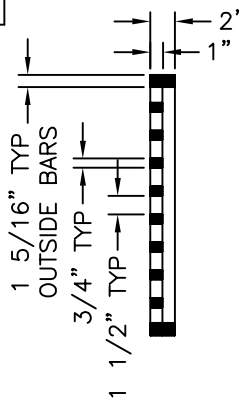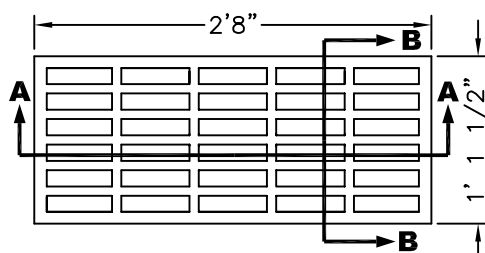


SECTION B-B

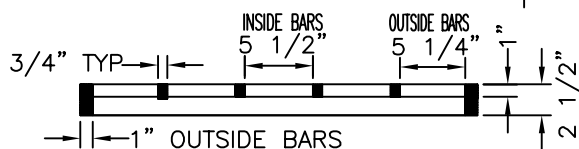


SECTION A-A


**G-2 CATCH BASIN 2 EACH/UNIT
CAST IRON GRATES**

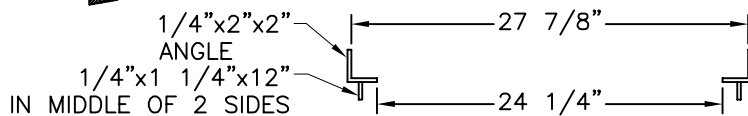

TYPE 3 FRAME - STEEL

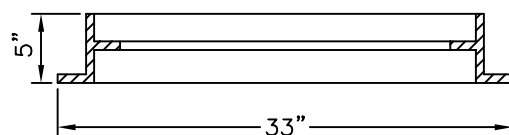

**OPTIONAL CAST IRON FRAME
FOR A MORTAR-ON TYPE 3 CATCH
BASIN**

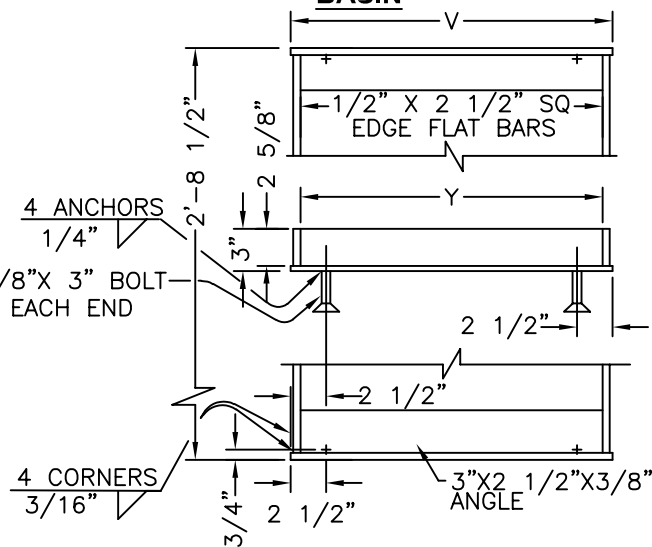

G-1 AND G-2 FRAME

INLET TYPE	V	Y
G-1, CG-1	1'-10 3/4"	1'-9 3/8"
G-2, CG-2	2'-4 3/4"	2'-3 3/8"

NOTES:

CATCH BASIN, FRAME AND GRATES SHALL MEET H2O LOADING

Public Works Standard Drawings

**FRAMES AND GRATES
G-1, G-2, TYPE 3**

SCALE NTS

DATE JAN '23 REV.

ENGR. DW DRAWN KAE

DRAWING NO. 610-3

