

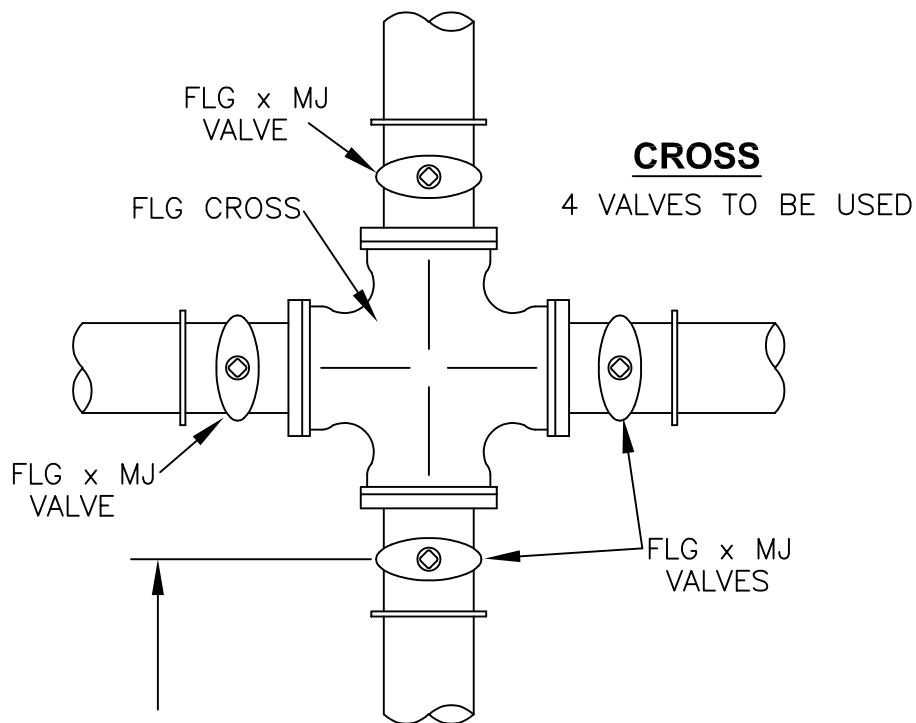


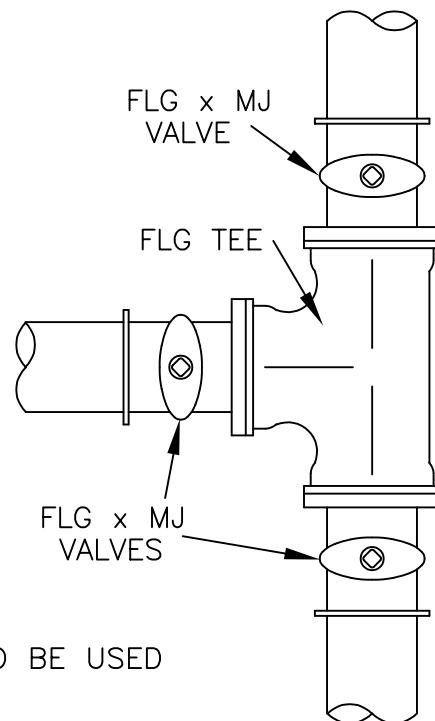

COMMERCIAL/
INDUSTRIAL 500' MAX.

RESIDENTIAL 800' MAX.

TRANSMISSION 1300' TO
2000' MAX.

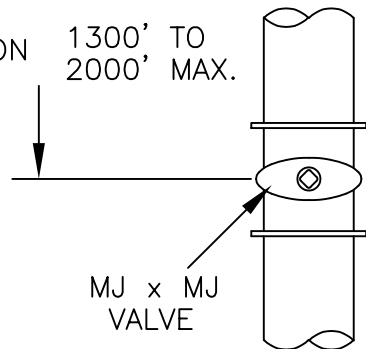

Public Works Standard Drawings

STANDARD VALVE LOCATION & JOINT REQUIREMENTS

SCALE NTS

DATE JAN '23 REV.

ENGR. DW DRAWN KAE

DRAWING NO. 413

