



STREETS WITH CURBS

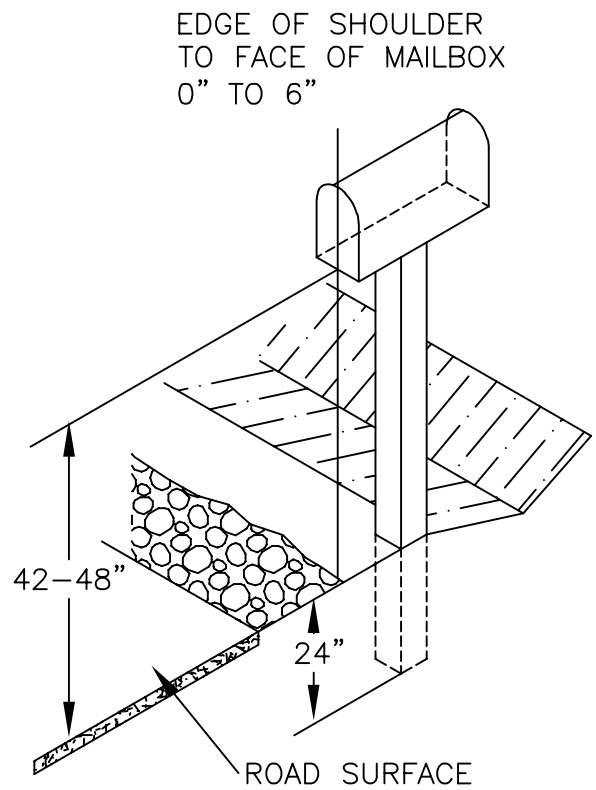

STREETS WITHOUT CURBS

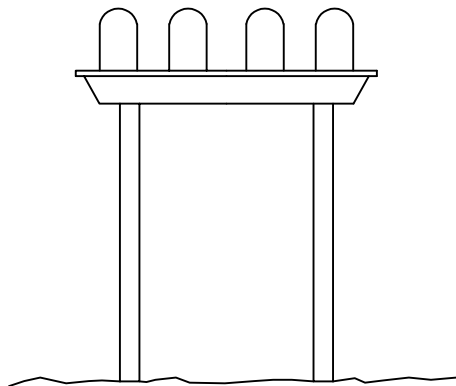

GROUP BOXES

NOTES:

1. BOX NUMBER AND NAMES SHALL BE NOT LESS THAN ONE INCH HIGH.
2. POSTS MUST BE NEAT AND OF ADEQUATE STRENGTH AND SIZE.
3. ALL MAILBOX LOCATIONS AND CLUSTERS MUST CONFORM TO REQUIREMENTS OF THE UNITED STATES POSTAL SERVICE AND THE AMERICANS WITH DISABILITIES ACT (ADA)



Public Works Standard Drawings

MAILBOX LOCATION

SCALE NTS

DATE JAN '23 REV.

ENGR. DW DRAWN KAE

DRAWING NO. 519